


1 PROPOSED REAR ELEVATION
SCALE: 1/4" = 1'-0"

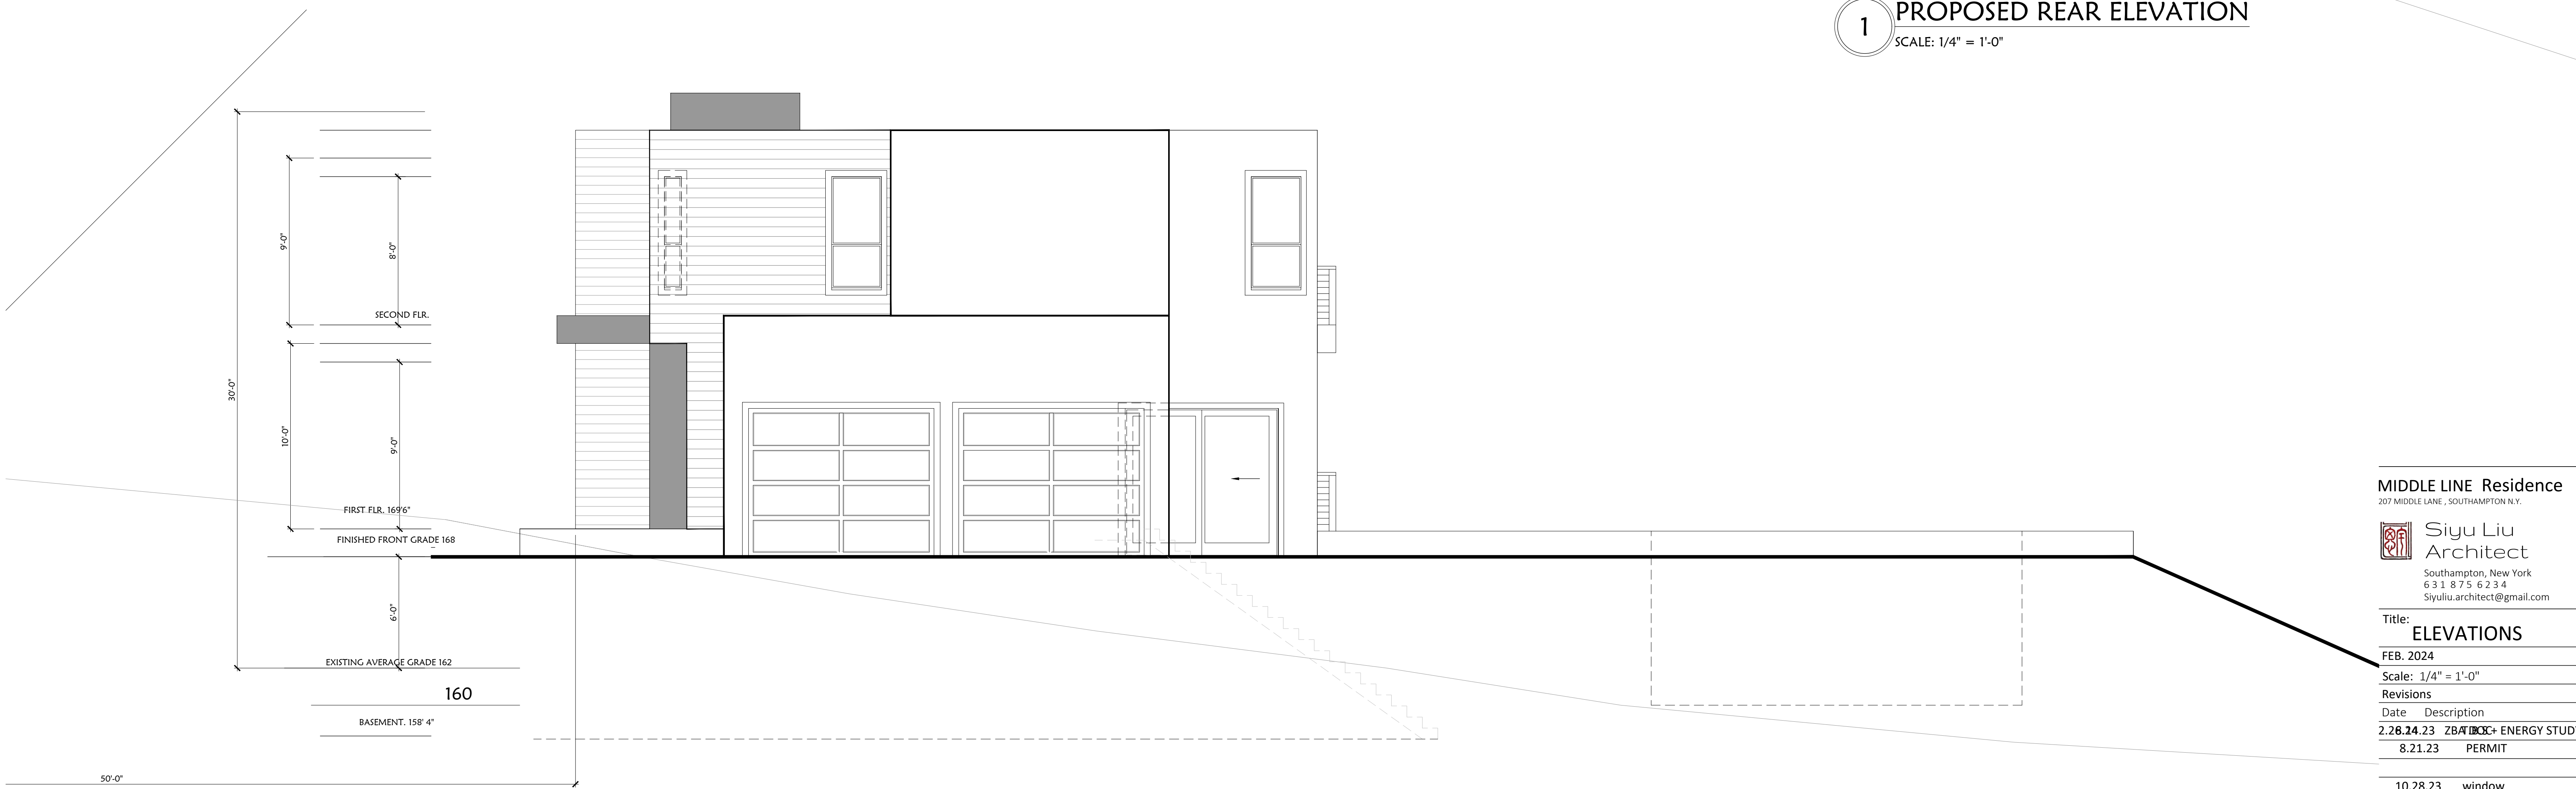

2 PROPOSED NORTH-EAST ELEVATION
SCALE: 1/4" = 1'-0"

MIDDLE LINE Residence
207 MIDDLE LANE, SOUTHAMPTON N.Y.

 Siyu Liu
Architect
Southampton, New York
6 3 1 8 7 5 6 2 3 4
siyuluu.architect@gmail.com

Title: ELEVATIONS

FEB. 2024

Scale: 1/4" = 1'-0"

Revisions

Date Description

2.28.24.23 ZBA/BOC+ ENERGY STUDY

8.21.23 PERMIT

10.28.23 window

A.6