



**FOUNDATION PLAN**

SCALE: 1/8"=1'-0"

**KEY TO SYMBOLS**

-  TYP. FDN HT.-DATUM 0'-0"
-  BEAM POCKET-VERIFY EXACT HT.



**SHAWN F. LEONARD**  
**ARCHITECTS, P.C.**  
 320 HAMPTON ROAD, SOUTHAMPTON, NEW YORK 11968  
 (631) 287-5557 Fax (631) 287-5558

NEW SUNSHINE  
**118 NORFOLK DRIVE**  
 EAST HAMPTON, NEW YORK

Drawn By:  
 SFL  
 Date:  
 04/25/2023  
 Drawing No.:


**A1**

FILE:  
 DRAWER:



SHAWN F. LEONARD  
 ARCHITECT P.C.  
 320 HAMPTON ROAD, SOUTHAMPTON, NEW YORK 11968  
 (631) 287-5557 Fax (631) 287-5558

NEW SUNSHINE  
 118 NORFOLK DRIVE  
 EAST HAMPTON, NEW YORK

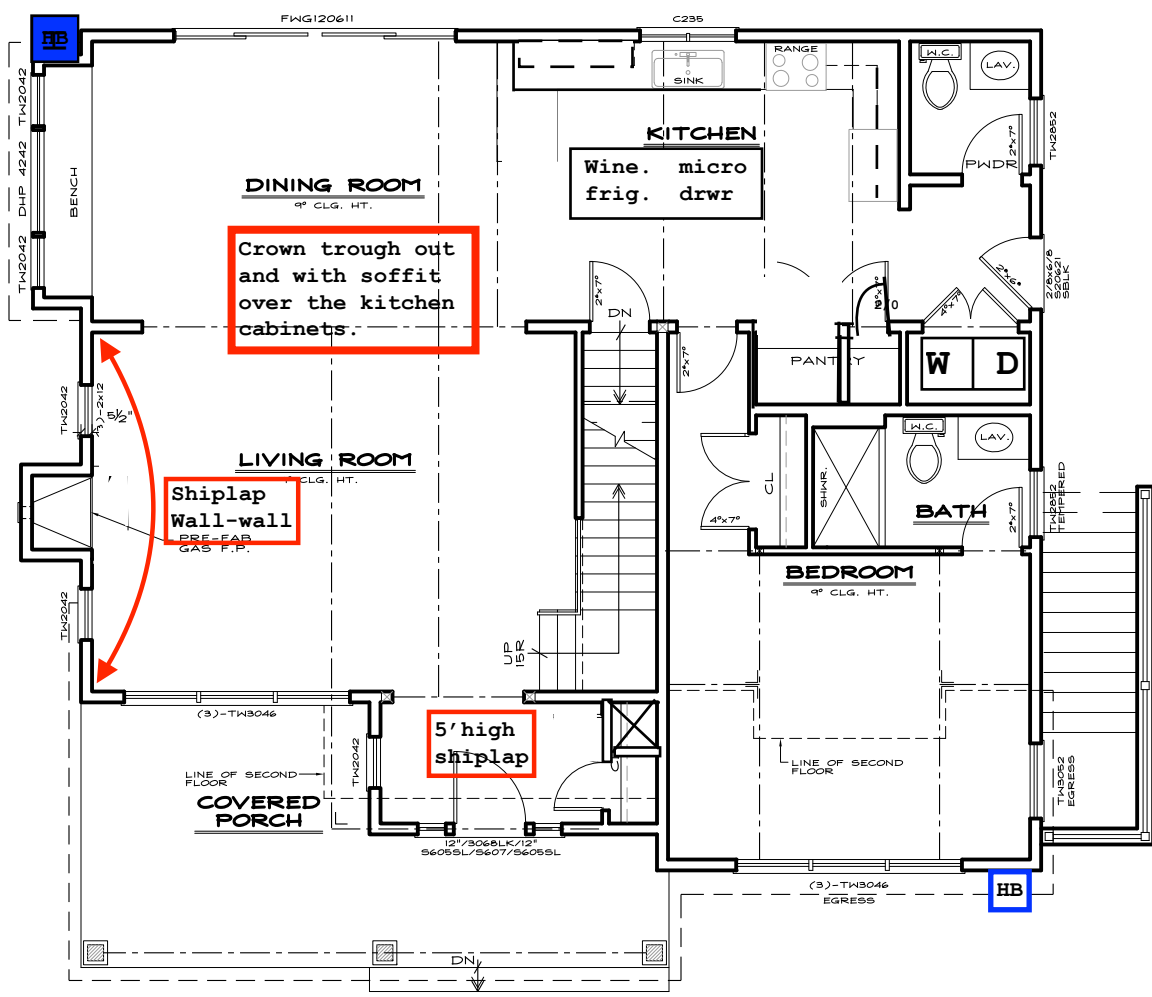

**FIRST FLOOR PLAN**  
 SCALE: 1/8"=1'-0"

AREA CALCULATIONS	
FIRST FLOOR	: 1,318 S.F.
SECOND FLOOR	: 1,185 S.F.
TOTAL LIVING	: 2,503 S.F.
COVERED PORCH	: 200 S.F.

FILE: DRAWER:  
 Drawn By: SFL  
 Date: 04/25/2023  
 Drawing No.:  
**A2**




SHAWN F. LEONARD  
 ARCHITECT P.C.  
 320 HAMPTON ROAD, SOUTHAMPTON, NEW YORK 11968  
 (631) 287-5557 Fax (631) 287-5558

NEW SUNSHINE  
 118 NORFOLK DRIVE  
 EAST HAMPTON, NEW YORK

Drawn By: SFL  
 Date: 04/28/2023  
 Drawing No.:

A3

Stationary

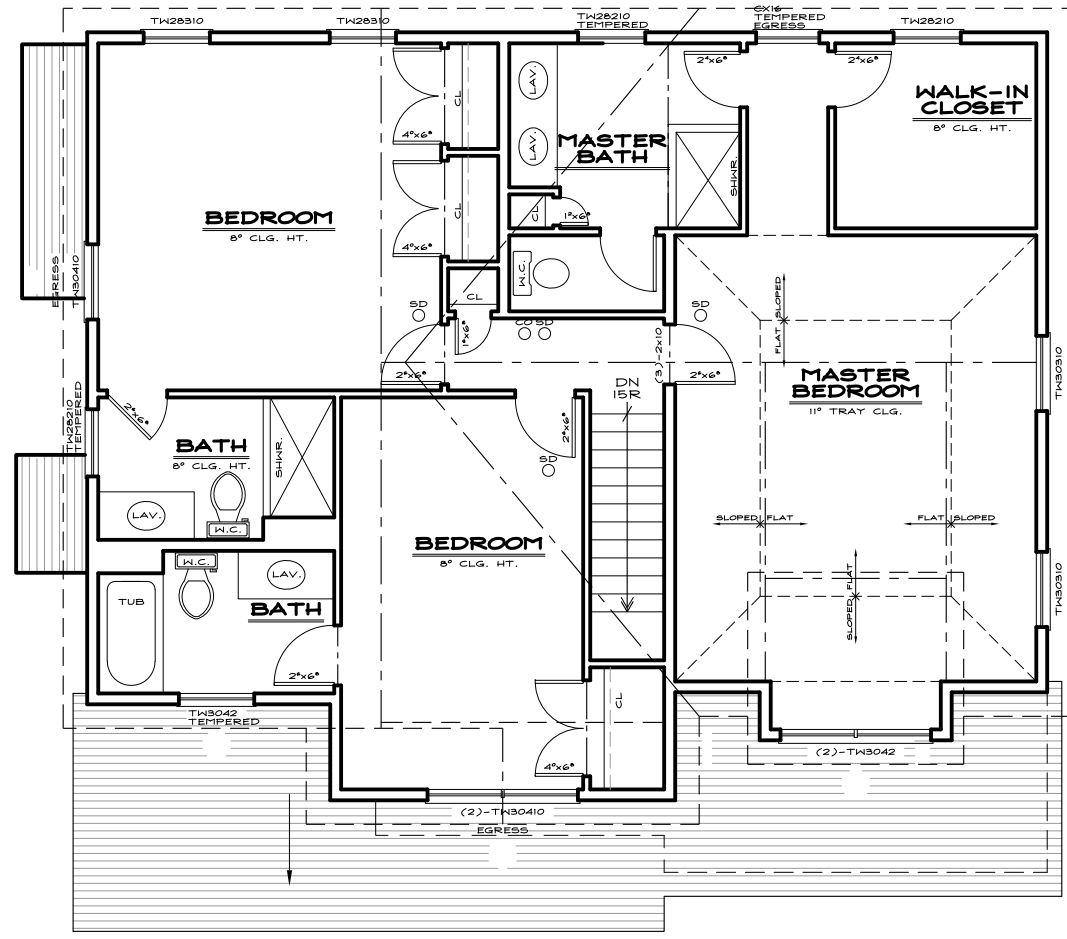

**SECOND FLOOR PLAN**

SCALE: 1/8"=1'-0"



SHAWN F. LEONARD  
ARCHITECT P.C.  
320 HAMPTON ROAD, SOUTHAMPTON, NEW YORK 11968  
(631) 287-5557 Fax (631) 287-5558

NEW SUNSHINE  
118 NORFOLK DRIVE  
EAST HAMPTON, NEW YORK

Drawn By: SFL  
Date: 04/26/2023  
Drawing No.:

A4




**FRONT ELEVATION**

SCALE: 1/8"=1'-0"



SHAWN F. LEONARD  
ARCHITECT P.C.  
320 HAMPTON ROAD, SOUTHAMPTON, NEW YORK 11968  
(631) 287-5557 Fax (631) 287-5558

NEW SUNSHINE  
118 NORFOLK DRIVE  
EAST HAMPTON, NEW YORK

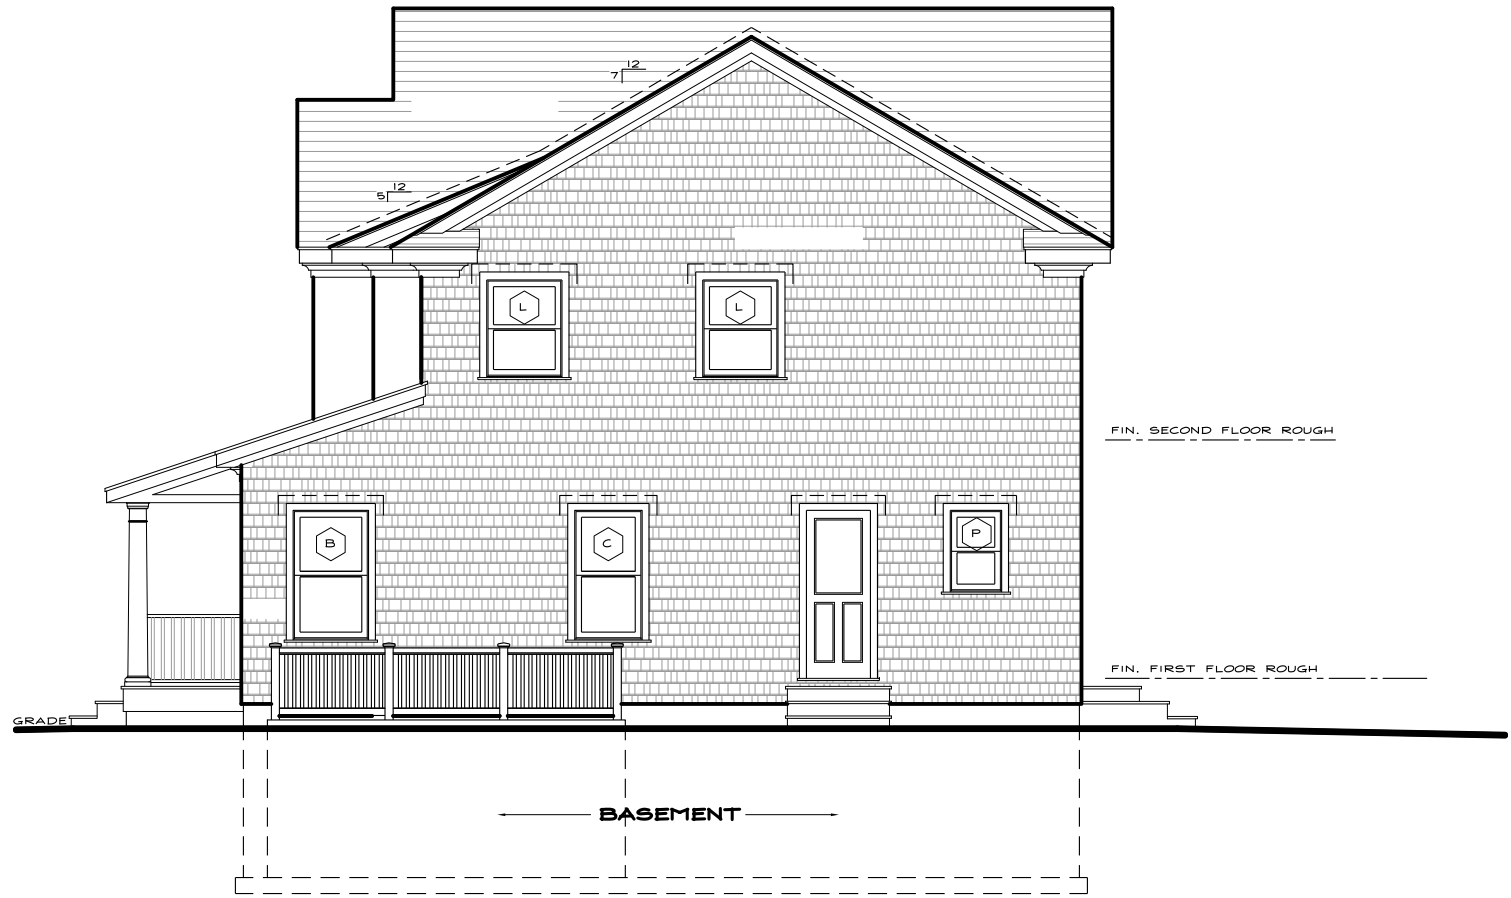

**RIGHT ELEVATION**  
SCALE: 1/8"=1'-0"

Drawn By: SFL  
Date: 04/26/2023  
Drawing No.:

FILE:  
DRAWER:  
**A5**



SHAWN F. LEONARD - A.I.A.  
ARCHITECT  
320 HAMPTON ROAD, SOUTHAMPTON, NEW YORK, 11968  
(631) 287-5557 Fax (631) 287-5558

NEW SUNSHINE  
51 WOODED OAK LANE  
EAST HAMPTON, NEW YORK



**REAR ELEVATION**

SCALE: 1/8"=1'-0"

Drawn By:  
PL  
Date:  
6/8/2021  
Drawing No.:

**A6**



SHAWN F. LEONARD - A.I.A.  
ARCHITECT  
320 HAMPTON ROAD, SOUTHAMPTON, NEW YORK, 11968  
(631) 287-5557 Fax (631) 287-5558

NEW SUNSHINE  
51 WOODED OAK LANE  
EAST HAMPTON, NEW YORK



**LEFT ELEVATION**  
SCALE: 1/8"=1'-0"

Drawn By: PL  
Date: 6/8/2021  
Drawing No.:

FILE: DRAWER: **A7**