


First Floor: 3,020± sf
 Garage: 713± sf

133 Cross Hwy to Devon, Amagansett




Scale in feet. Indicative only. Dimensions are approximate. All information contained herein is gathered from sources believed to be reliable. However, accuracy is not guaranteed and interested persons should rely on their own enquiries.

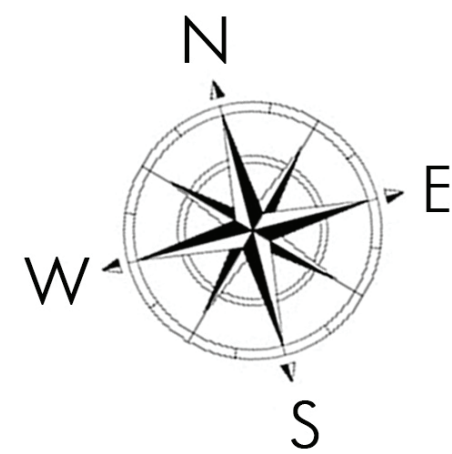


Second Floor: 3,020± sf

133 Cross Hwy to Devon, Amagansett

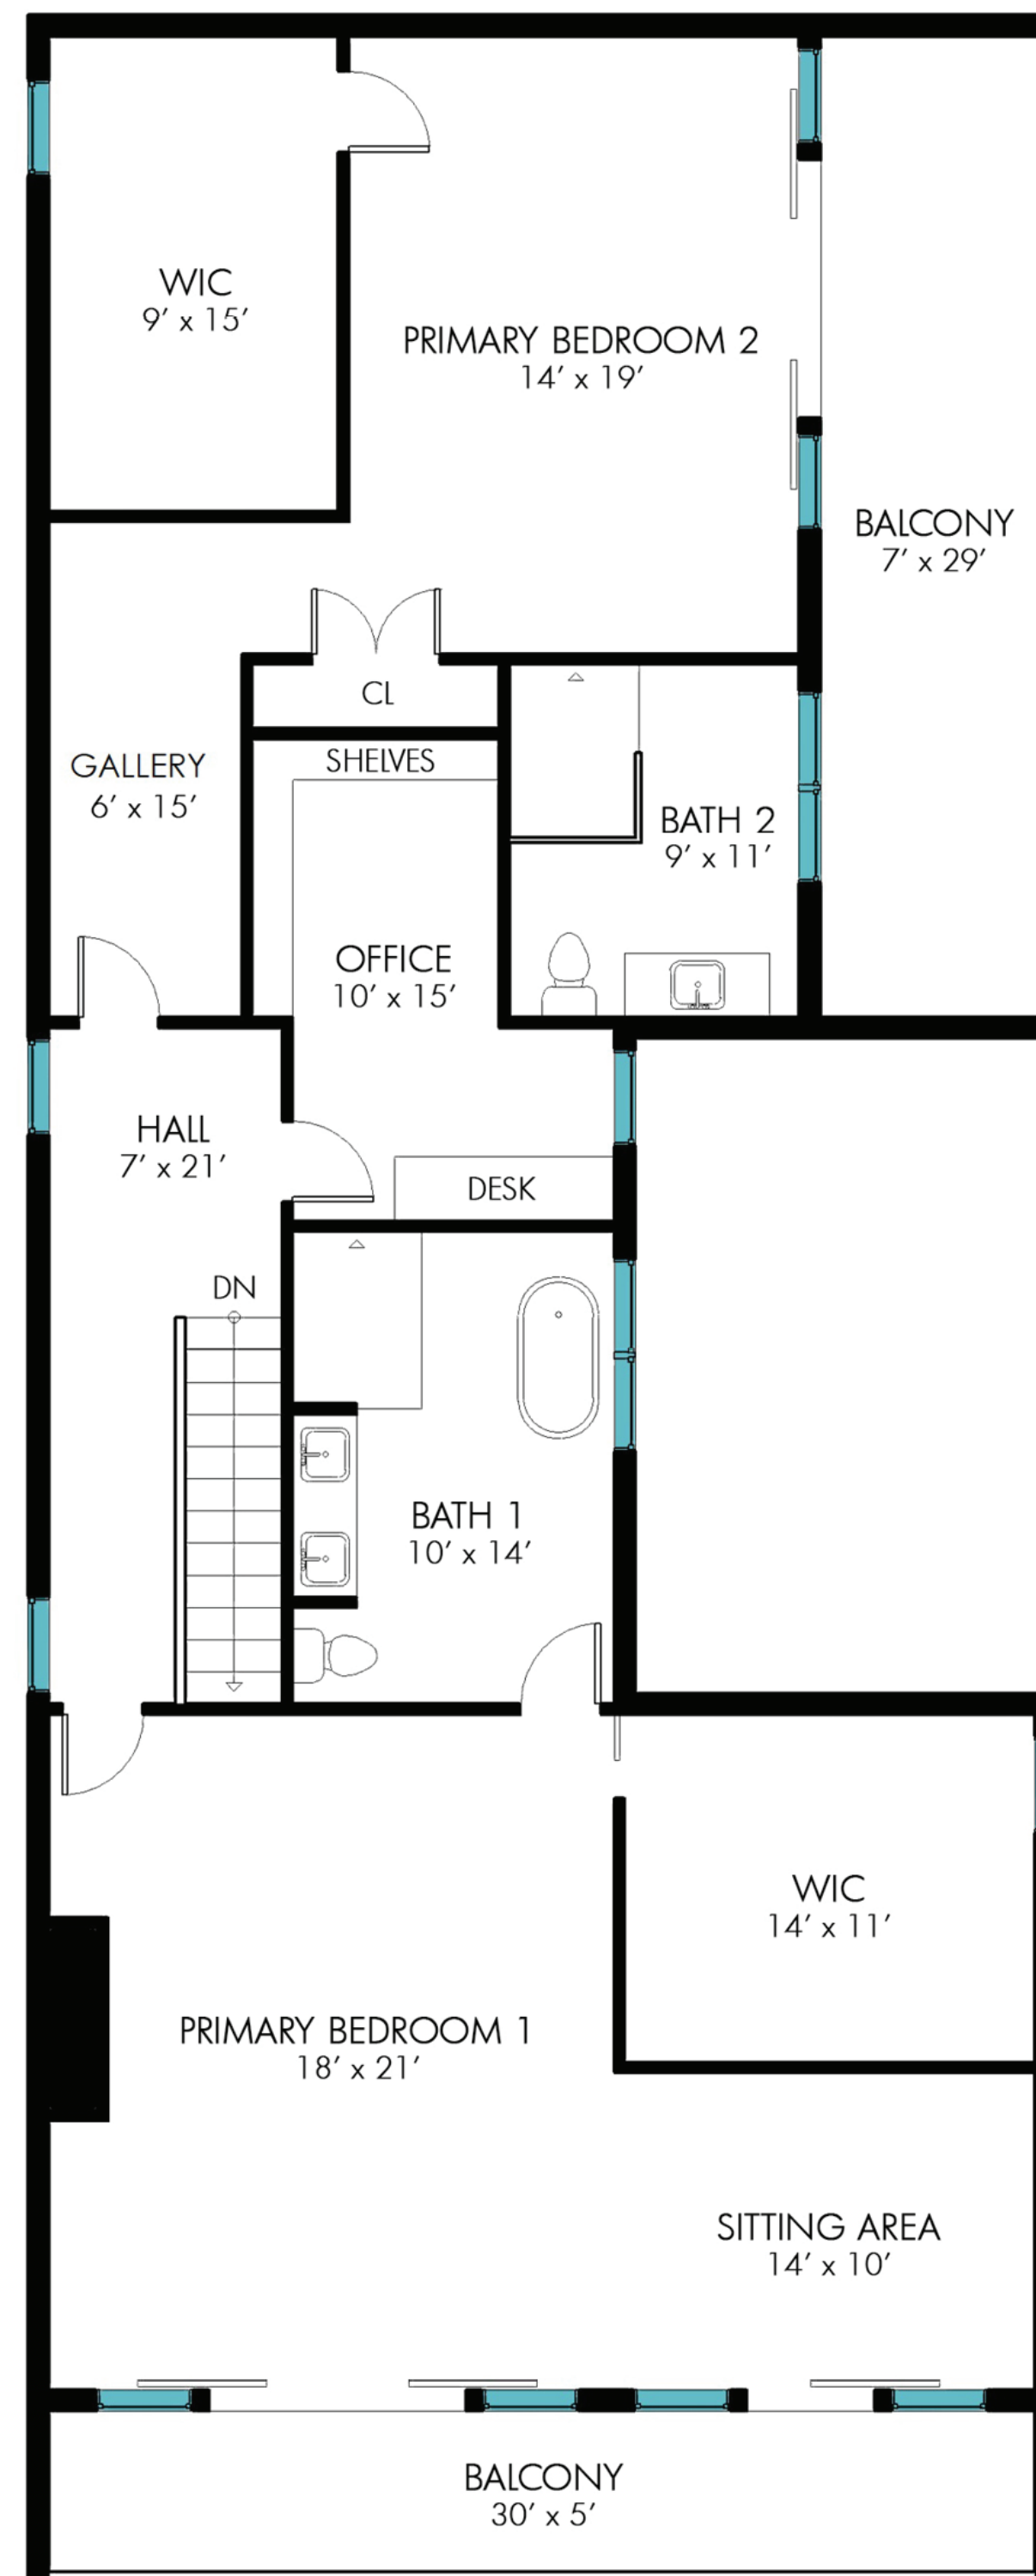

**Brown
Harris
Stevens**

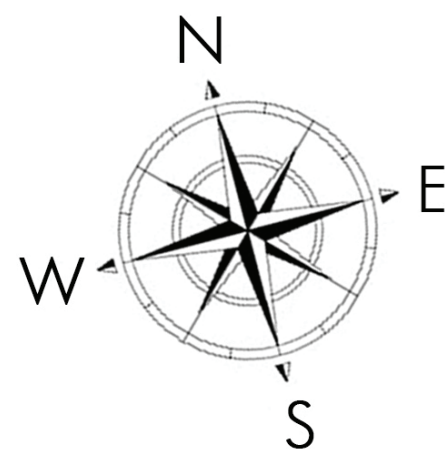

Lower Level: Finished 1,200± sf | Unfinished 1,360± sf

133 Cross Hwy to Devon, Amagansett

**Brown
Harris
Stevens**