



FIRST FLOOR

Scale in feet. Dimensions are approximate. All information contained herein is gathered from sources we believe to be reliable. However, we cannot guarantee its accuracy and interested persons should rely on their own enquiries

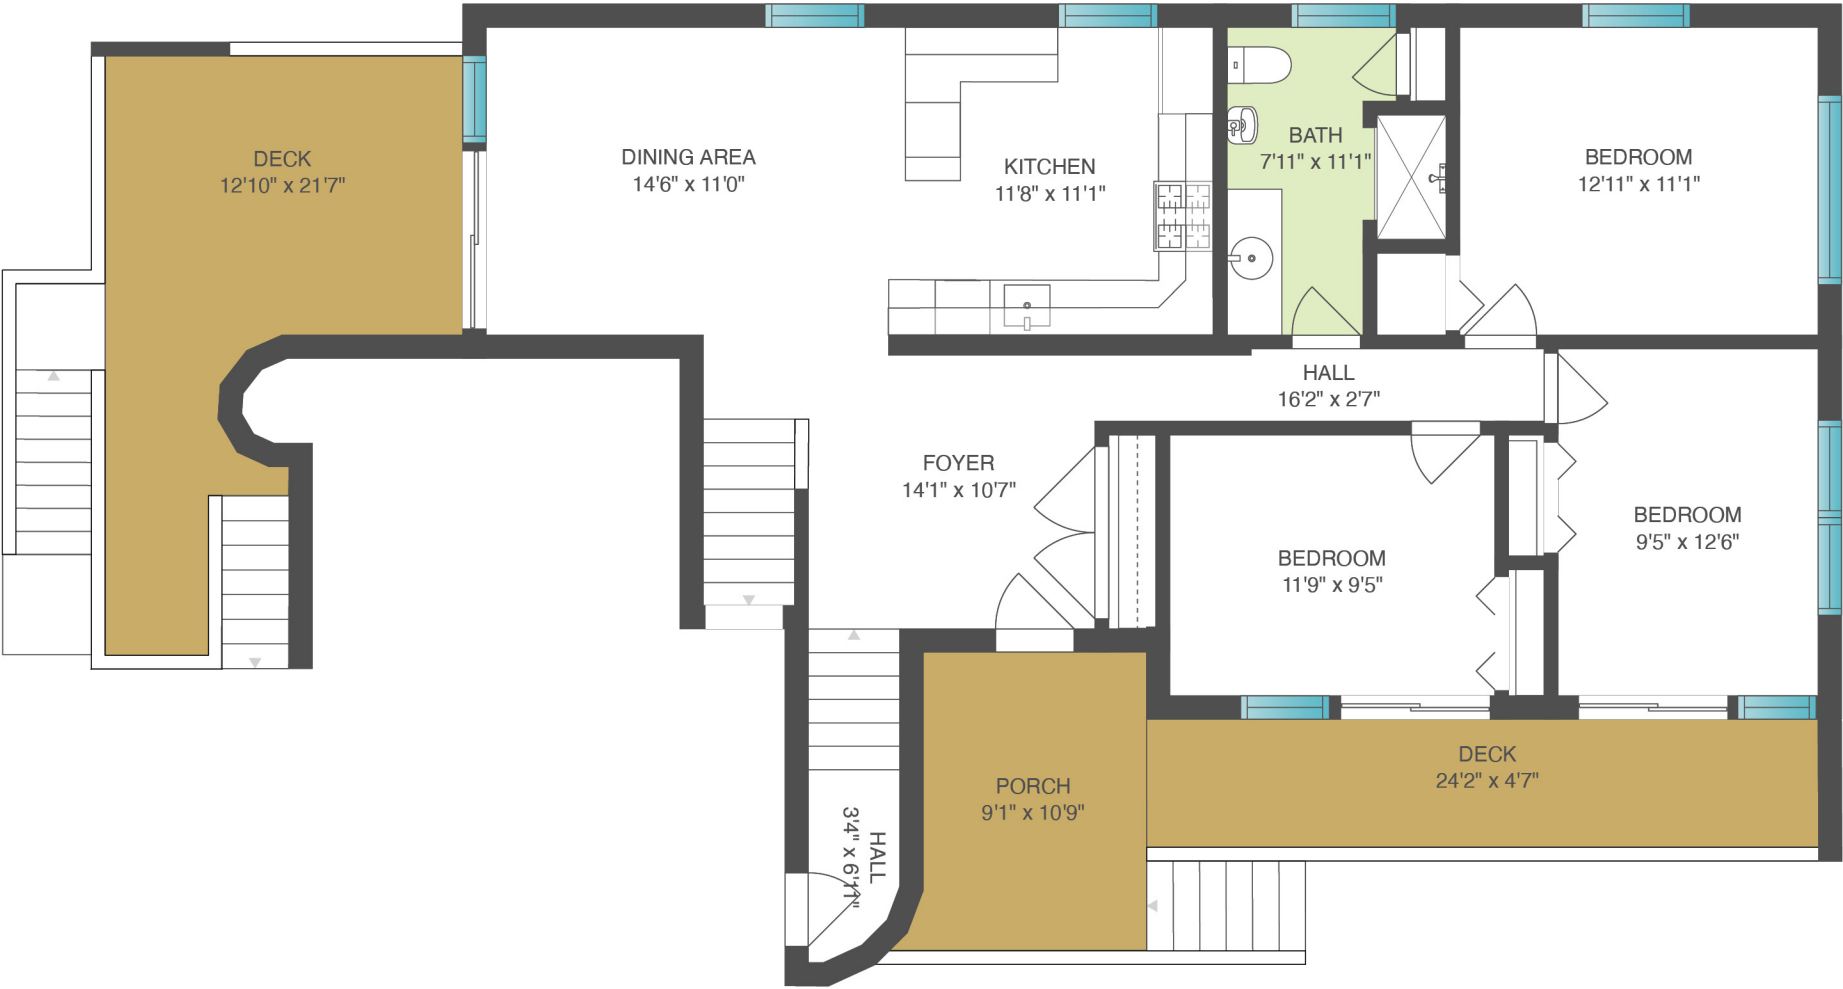


**SECOND FLOOR**

Scale in feet. Dimensions are approximate. All information contained herein is gathered from sources we believe to be reliable. However, we cannot guarantee its accuracy and interested persons should rely on their own enquiries

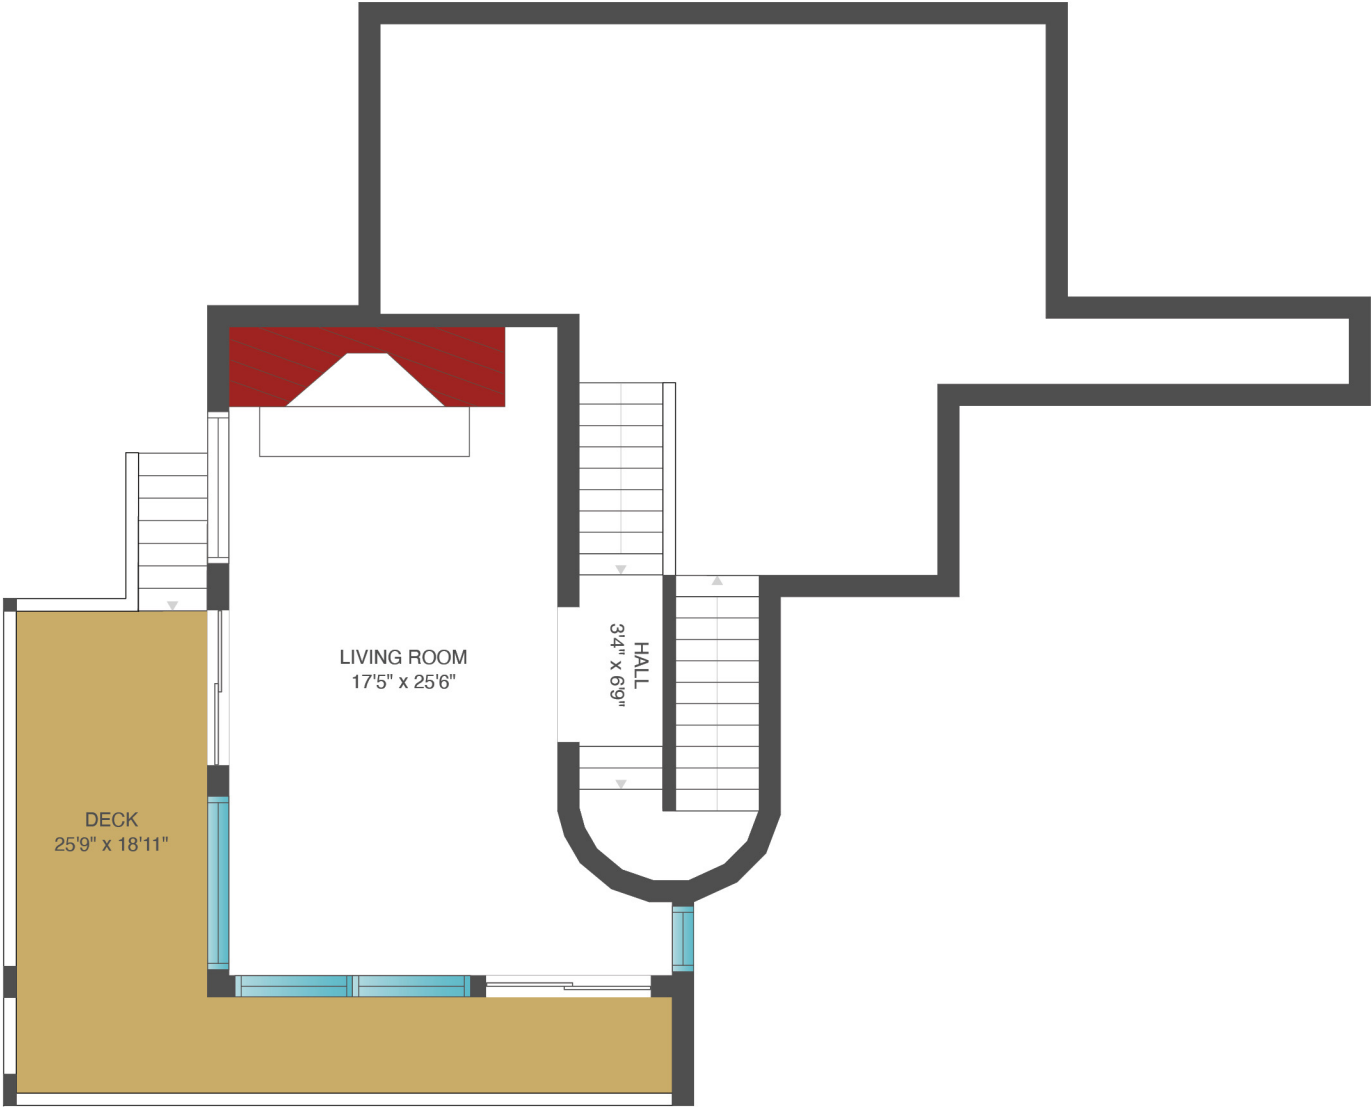


THIRD FLOOR

Scale in feet. Dimensions are approximate. All information contained herein is gathered from sources we believe to be reliable. However, we cannot guarantee its accuracy and interested persons should rely on their own enquiries

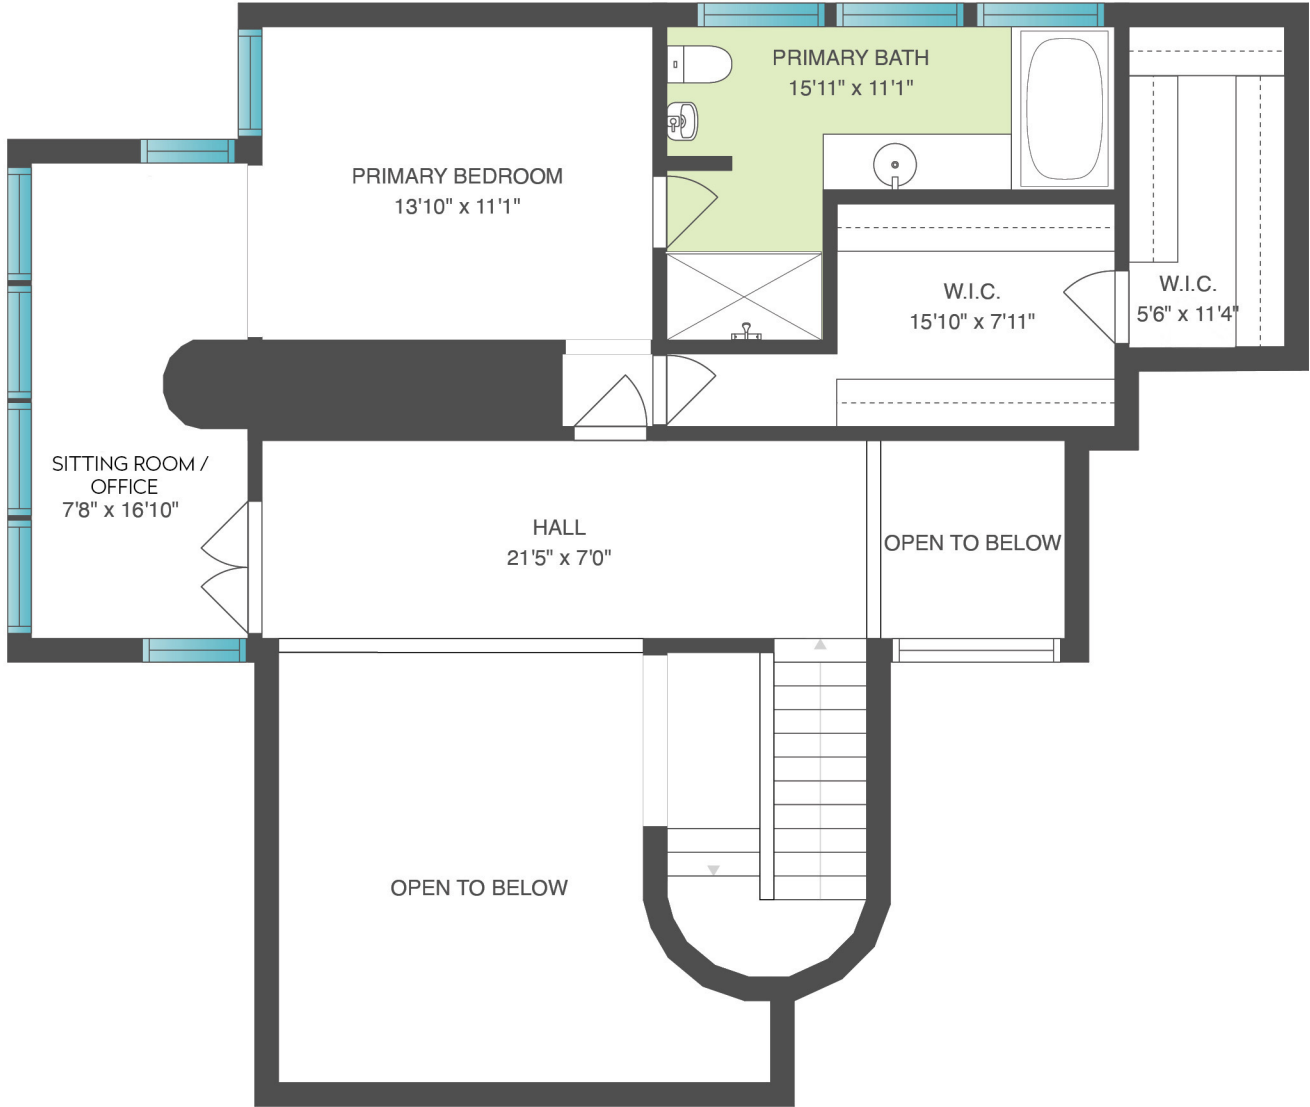

**FOURTH FLOOR**

Scale in feet. Dimensions are approximate. All information contained herein is gathered from sources we believe to be reliable. However, we cannot guarantee its accuracy and interested persons should rely on their own enquiries

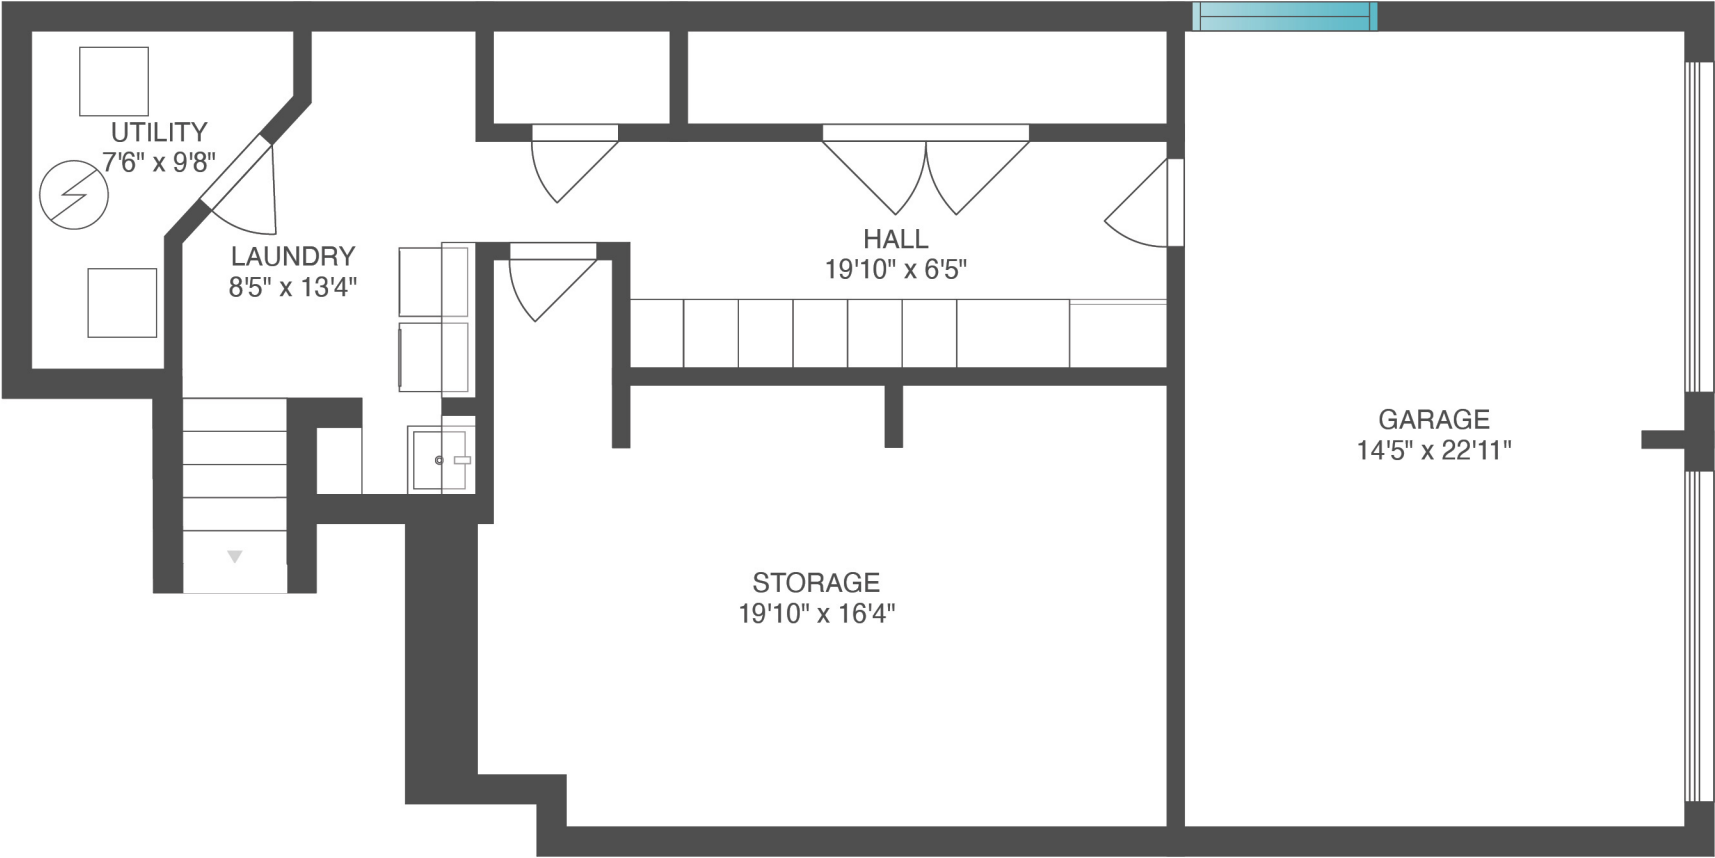


**LOWER LEVEL**


Scale in feet. Dimensions are approximate. All information contained herein is gathered from sources we believe to be reliable. However, we cannot guarantee its accuracy and interested persons should rely on their own enquiries

# 17 SANDPIPER CT. WESTHAMPTON


**Brown  
Harris  
Stevens**

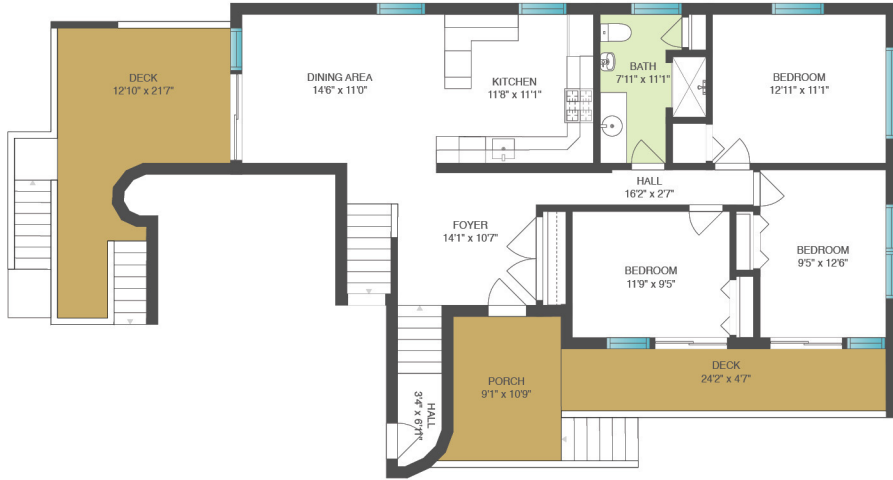


SECOND FLOOR

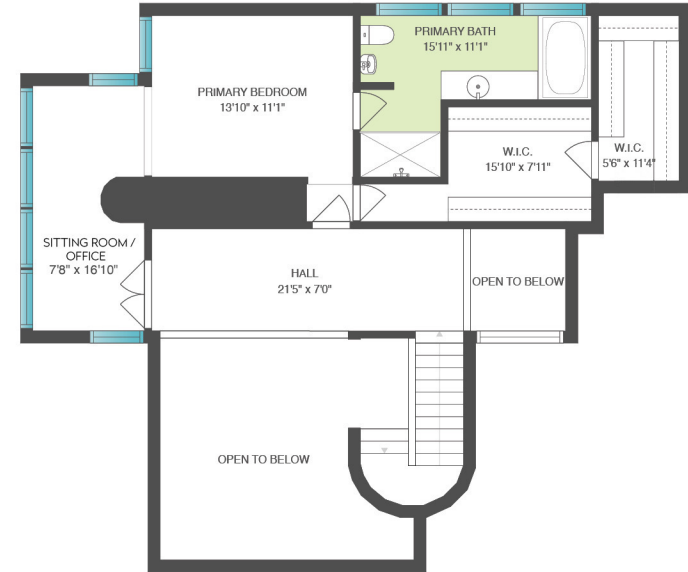


FOURTH LEVEL

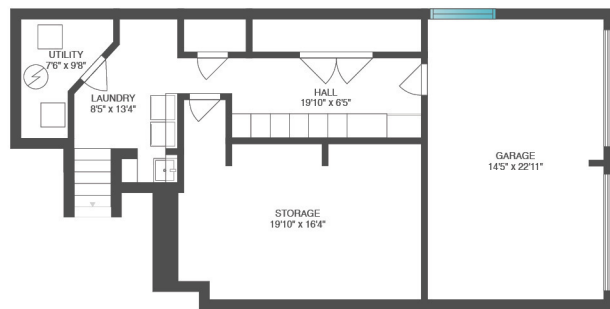

LOWER LEVEL

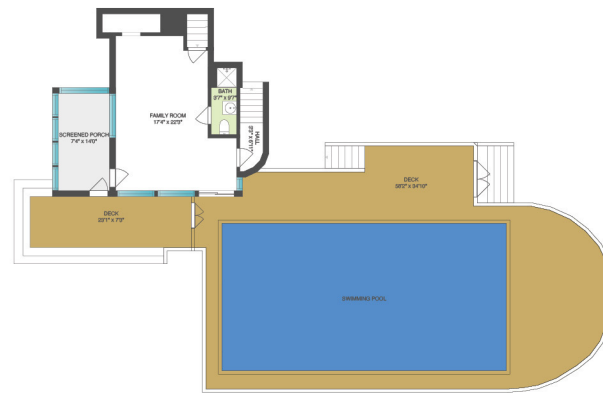

FIRST FLOOR

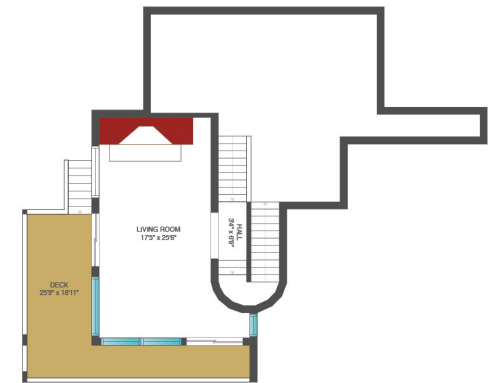

THIRD FLOOR

Scale in feet. Dimensions are approximate. All information contained herein is gathered from sources we believe to be reliable. However, we cannot guarantee its accuracy and interested persons should rely on their own enquiries