


## FIRST FLOOR

Scale in feet. Dimensions are approximate. All information contained herein is gathered from sources we believe to be reliable.

However, we cannot guarantee its accuracy and interested persons should rely on their own enquiries

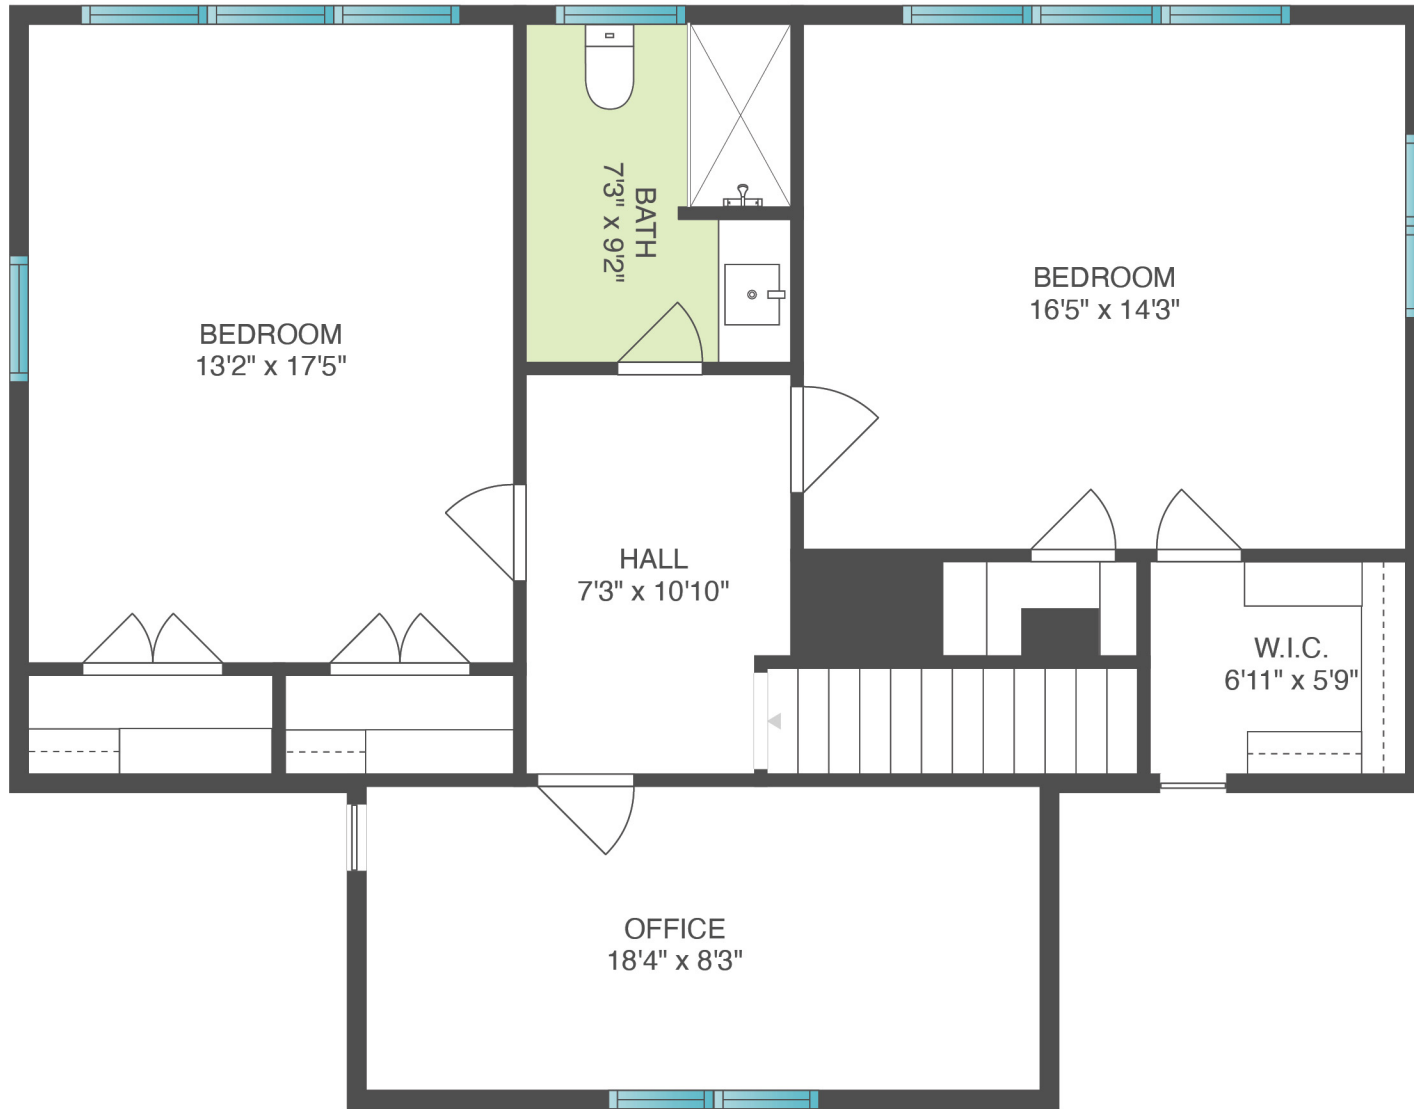

**SECOND FLOOR**

Scale in feet. Dimensions are approximate. All information contained herein is gathered from sources we believe to be reliable. However, we cannot guarantee its accuracy and interested persons should rely on their own enquiries

# 51 EGYPT CLOSE, EAST HAMPTON

**Brown  
Harris  
Stevens**



Scale in feet. Dimensions are approximate. All information contained herein is gathered from sources we believe to be reliable.

However, we cannot guarantee its accuracy and interested persons should rely on their own enquiries