

1 DEERFIELD WAY, QUOGUE

Interior:

Lower Level: 1,233± sq. ft.

First Floor: 1,822± sq. ft.

Total: 3,055± sq. ft.

Exterior:

Deck: 2,427± sq. ft.

Porch: 171± sq. ft.



FIRST FLOOR

Scale in feet. Dimensions are approximate. All information contained herein is gathered from sources we believe to be reliable.

However, we cannot guarantee its accuracy and interested persons should rely on their own enquiries

1 DEERFIELD WAY, QUOGUE

Interior:

Lower Level: 1,233± sq. ft.


First Floor: 1,822± sq. ft.

Total: 3,055± sq. ft.

Exterior:

Deck: 2,427± sq. ft.

Porch: 171± sq. ft.

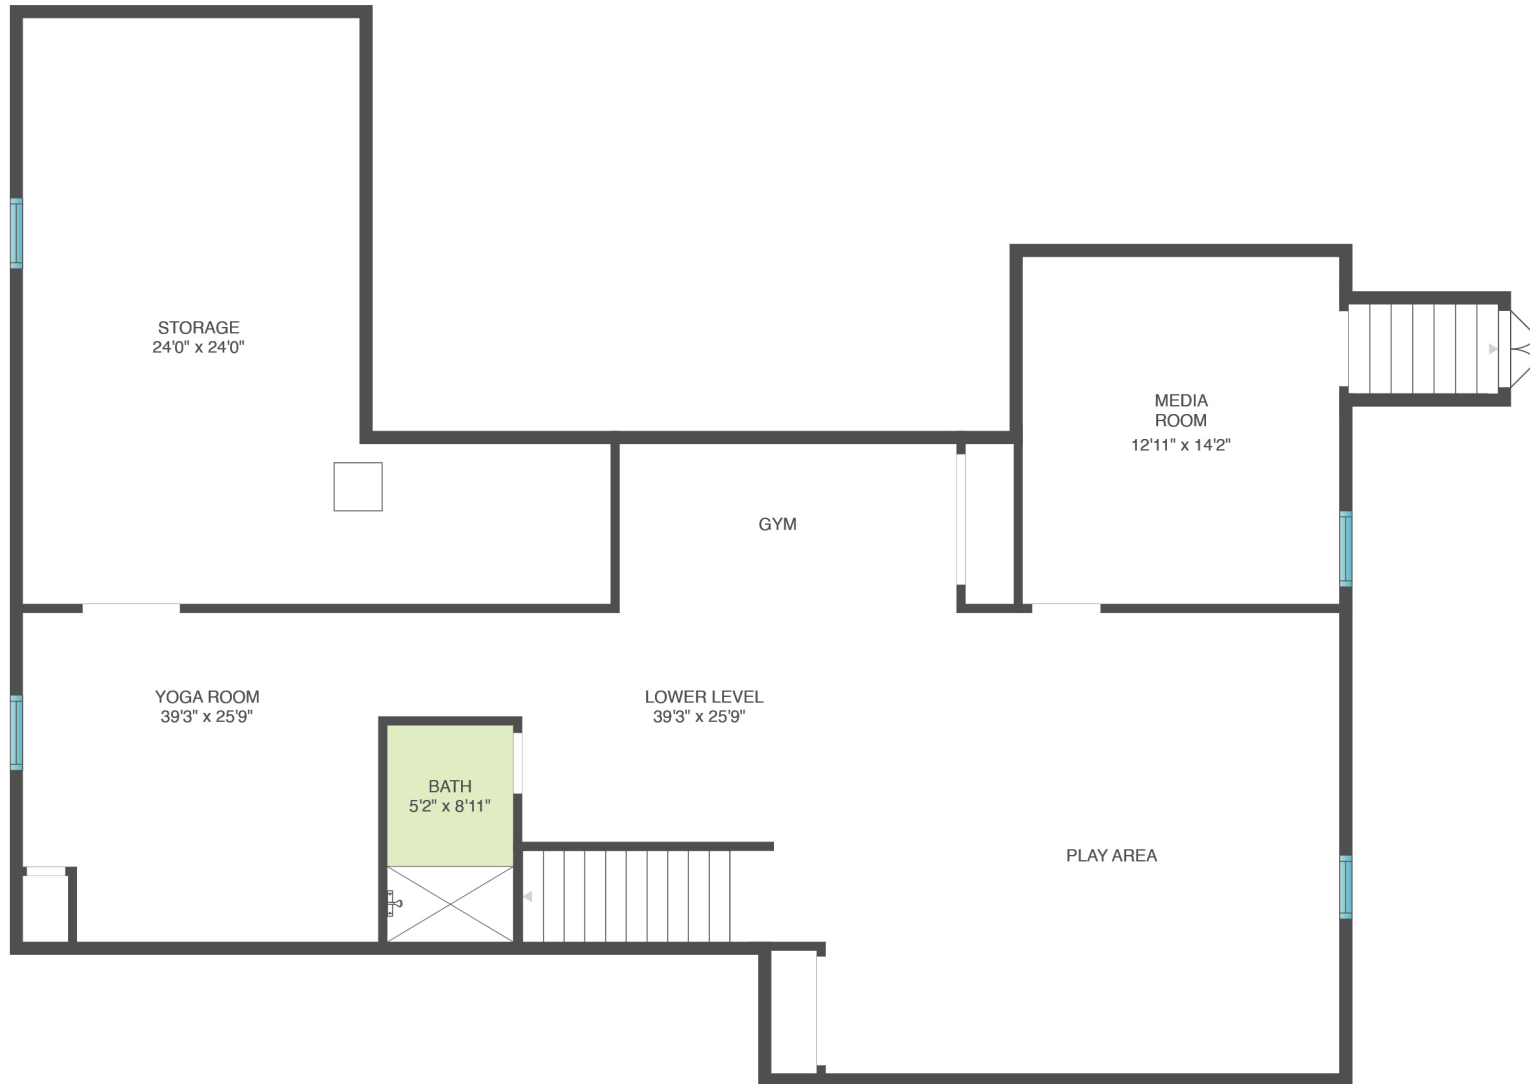

LOWER LEVEL

Scale in feet. Dimensions are approximate. All information contained herein is gathered from sources we believe to be reliable.

However, we cannot guarantee its accuracy and interested persons should rely on their own enquiries


1 DEERFIELD WAY, QUOGUE

Interior:
Lower Level: 1,233± sq. ft.
First Floor: 1,822± sq. ft.
Total: 3,055± sq. ft.

Exterior:
Deck: 2,427± sq. ft.
Porch: 171± sq. ft.



FIRST FLOOR

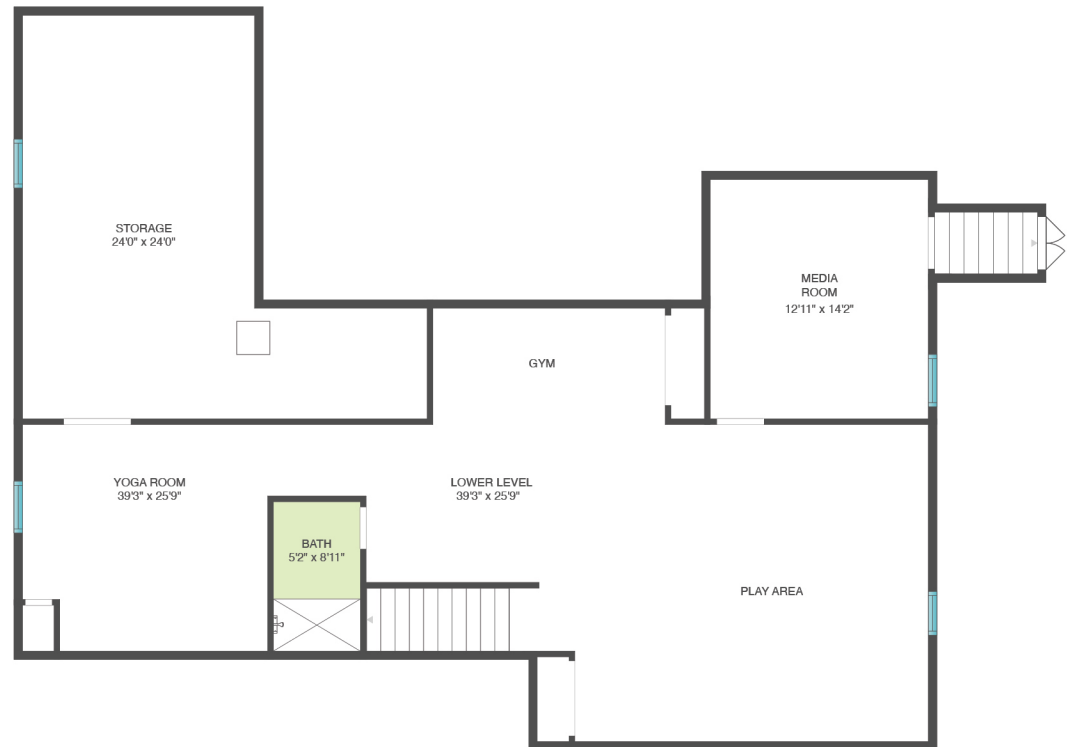

LOWER LEVEL

Scale in feet. Dimensions are approximate. All information contained herein is gathered from sources we believe to be reliable. However, we cannot guarantee its accuracy and interested persons should rely on their own enquiries