




FIRST FLOOR: 1480± SF

# 4 Wyandanch Lane, Amagansett

**Brown  
Harris  
Stevens**

Scale in feet. Indicative only. Dimensions are approximate. All information contained herein is gathered from sources believed to be reliable. However, accuracy is not guaranteed and interested persons should rely on their own enquiries.

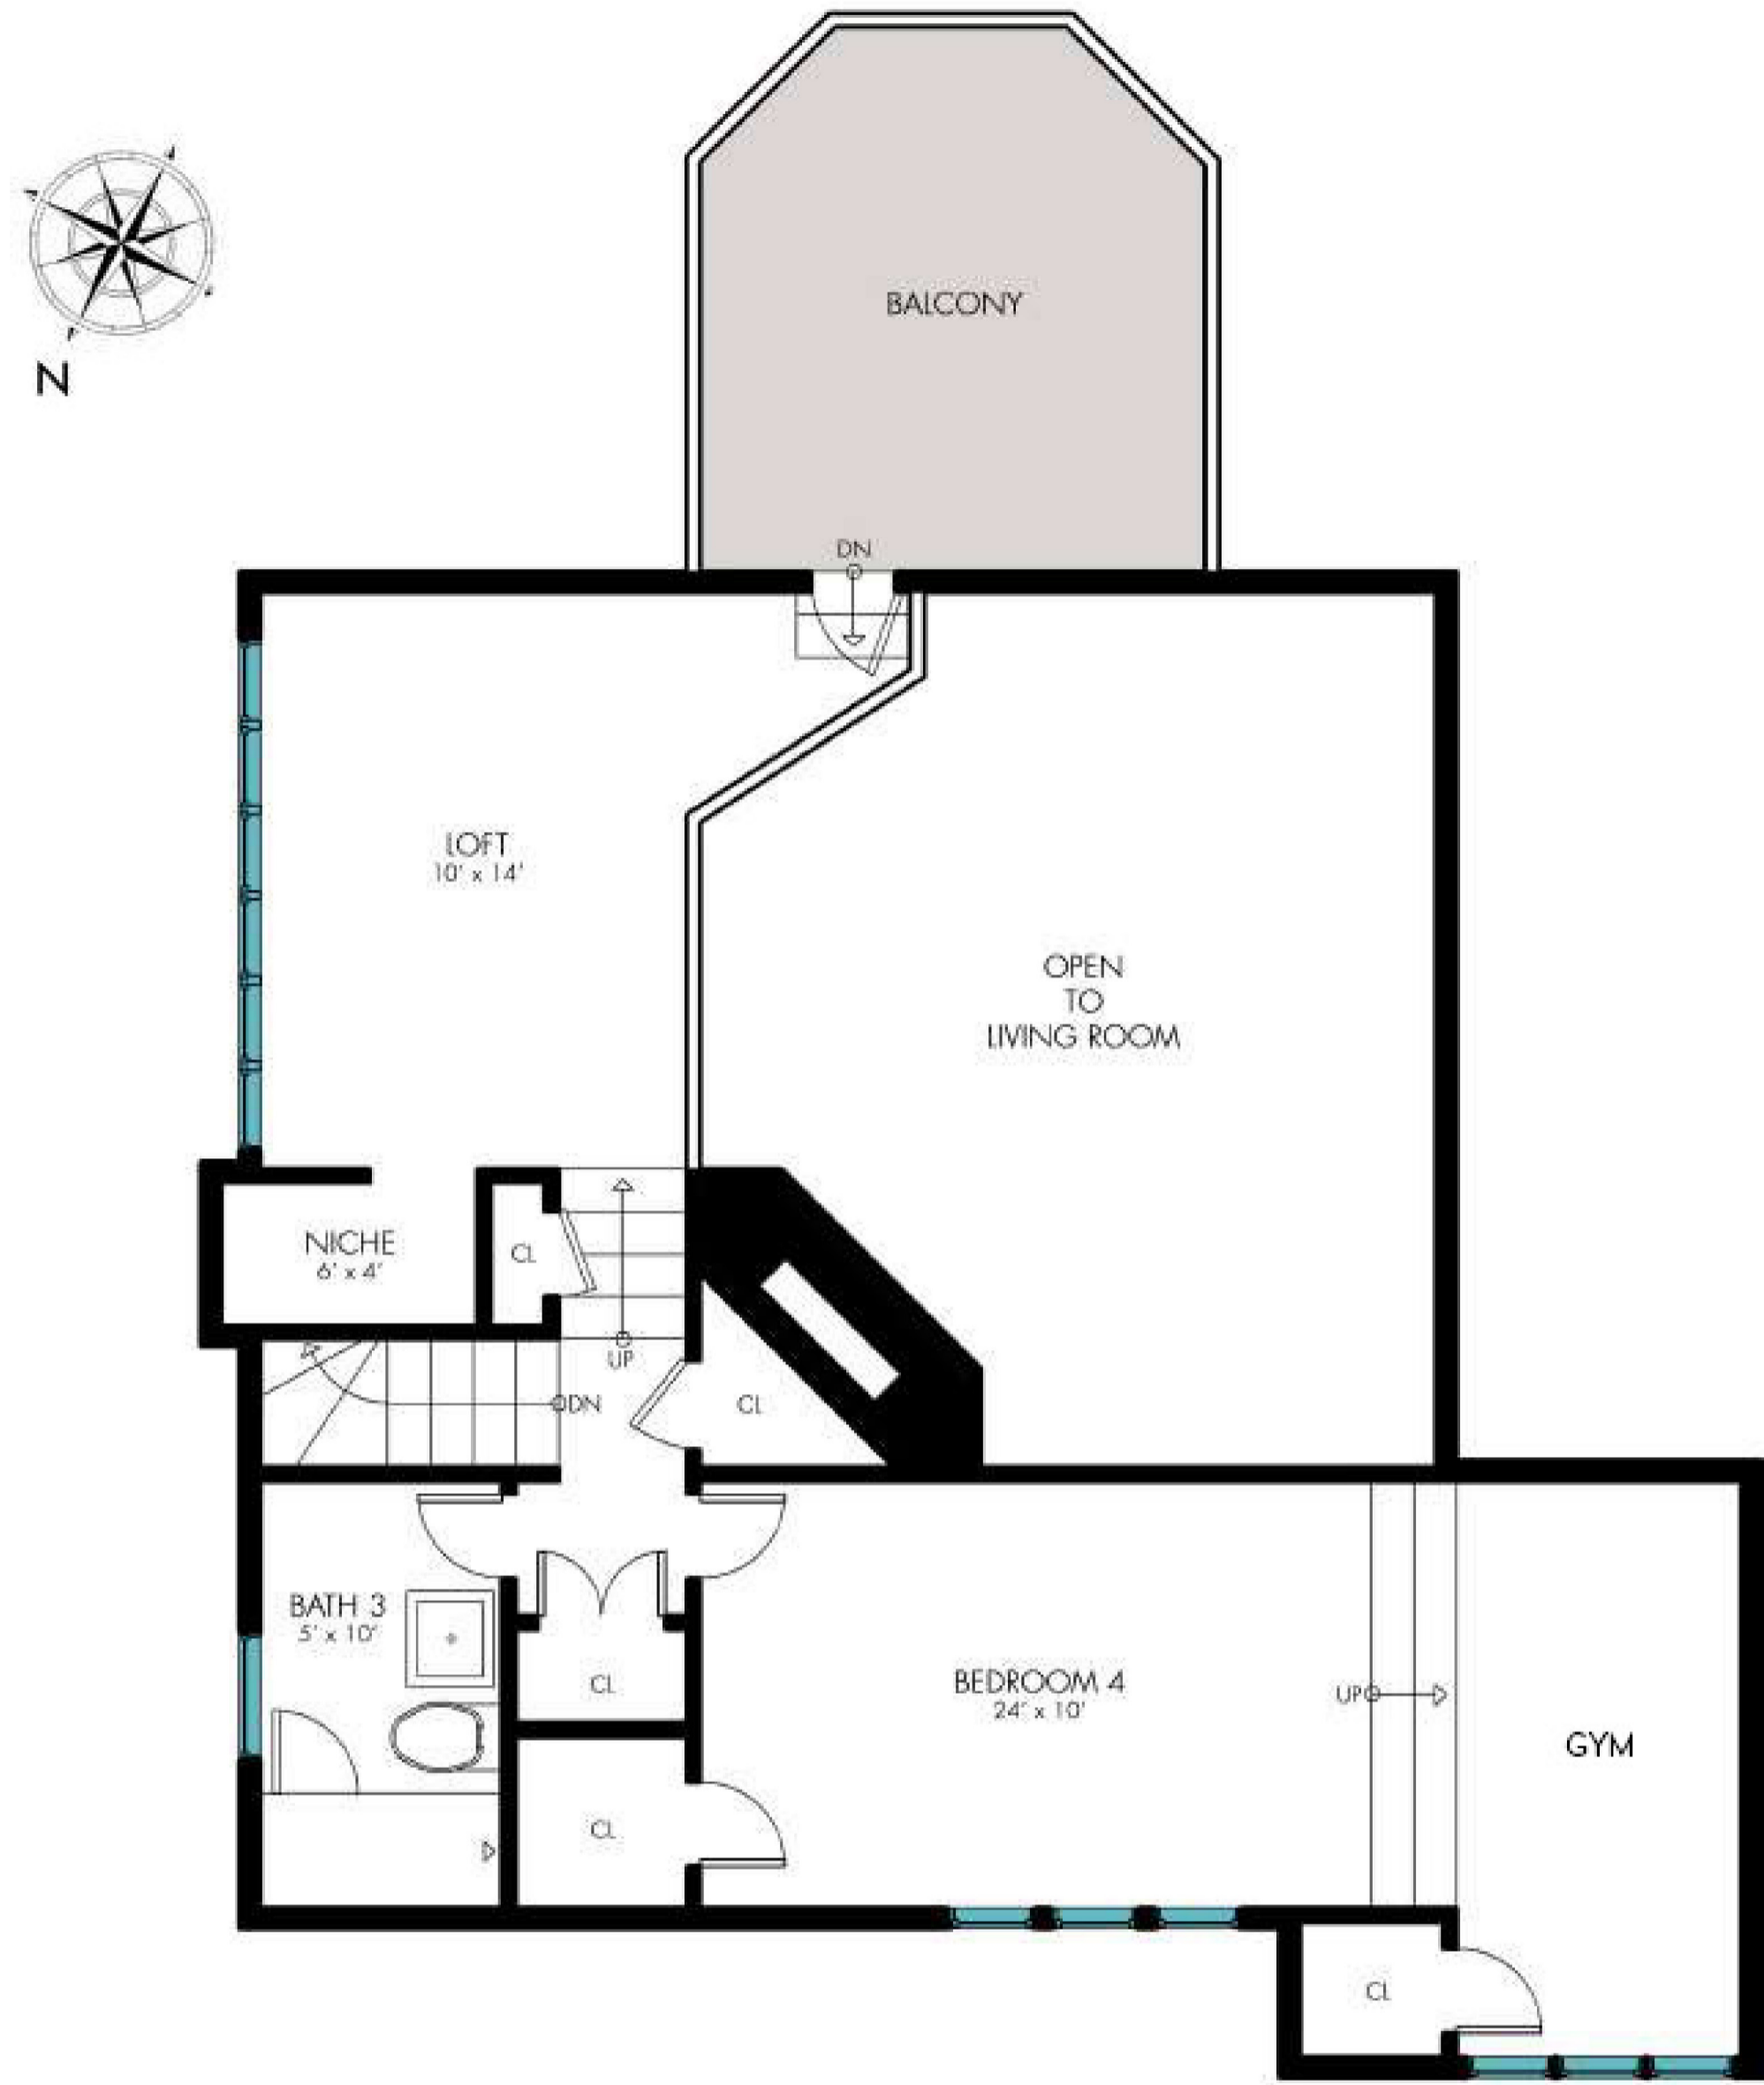

SECOND FLOOR: 650± SF

# 4 Wyandanch Lane, Amagansett



Scale in feet. Indicative only. Dimensions are approximate. All information contained herein is gathered from sources believed to be reliable. However, accuracy is not guaranteed and interested persons should rely on their own enquiries.





SITE PLAN

## 4 Wyandanch Lane, Amagansett

Scale in feet. Indicative only. Dimensions are approximate. All information contained herein is gathered from sources believed to be reliable. However, accuracy is not guaranteed and interested persons should rely on their own enquiries.