

FIRST FLOOR


Brown Harris Stevens

## 37 Tiffany Way, Bridgehampton



SECOND FLOOR

Brown Harris Stevens

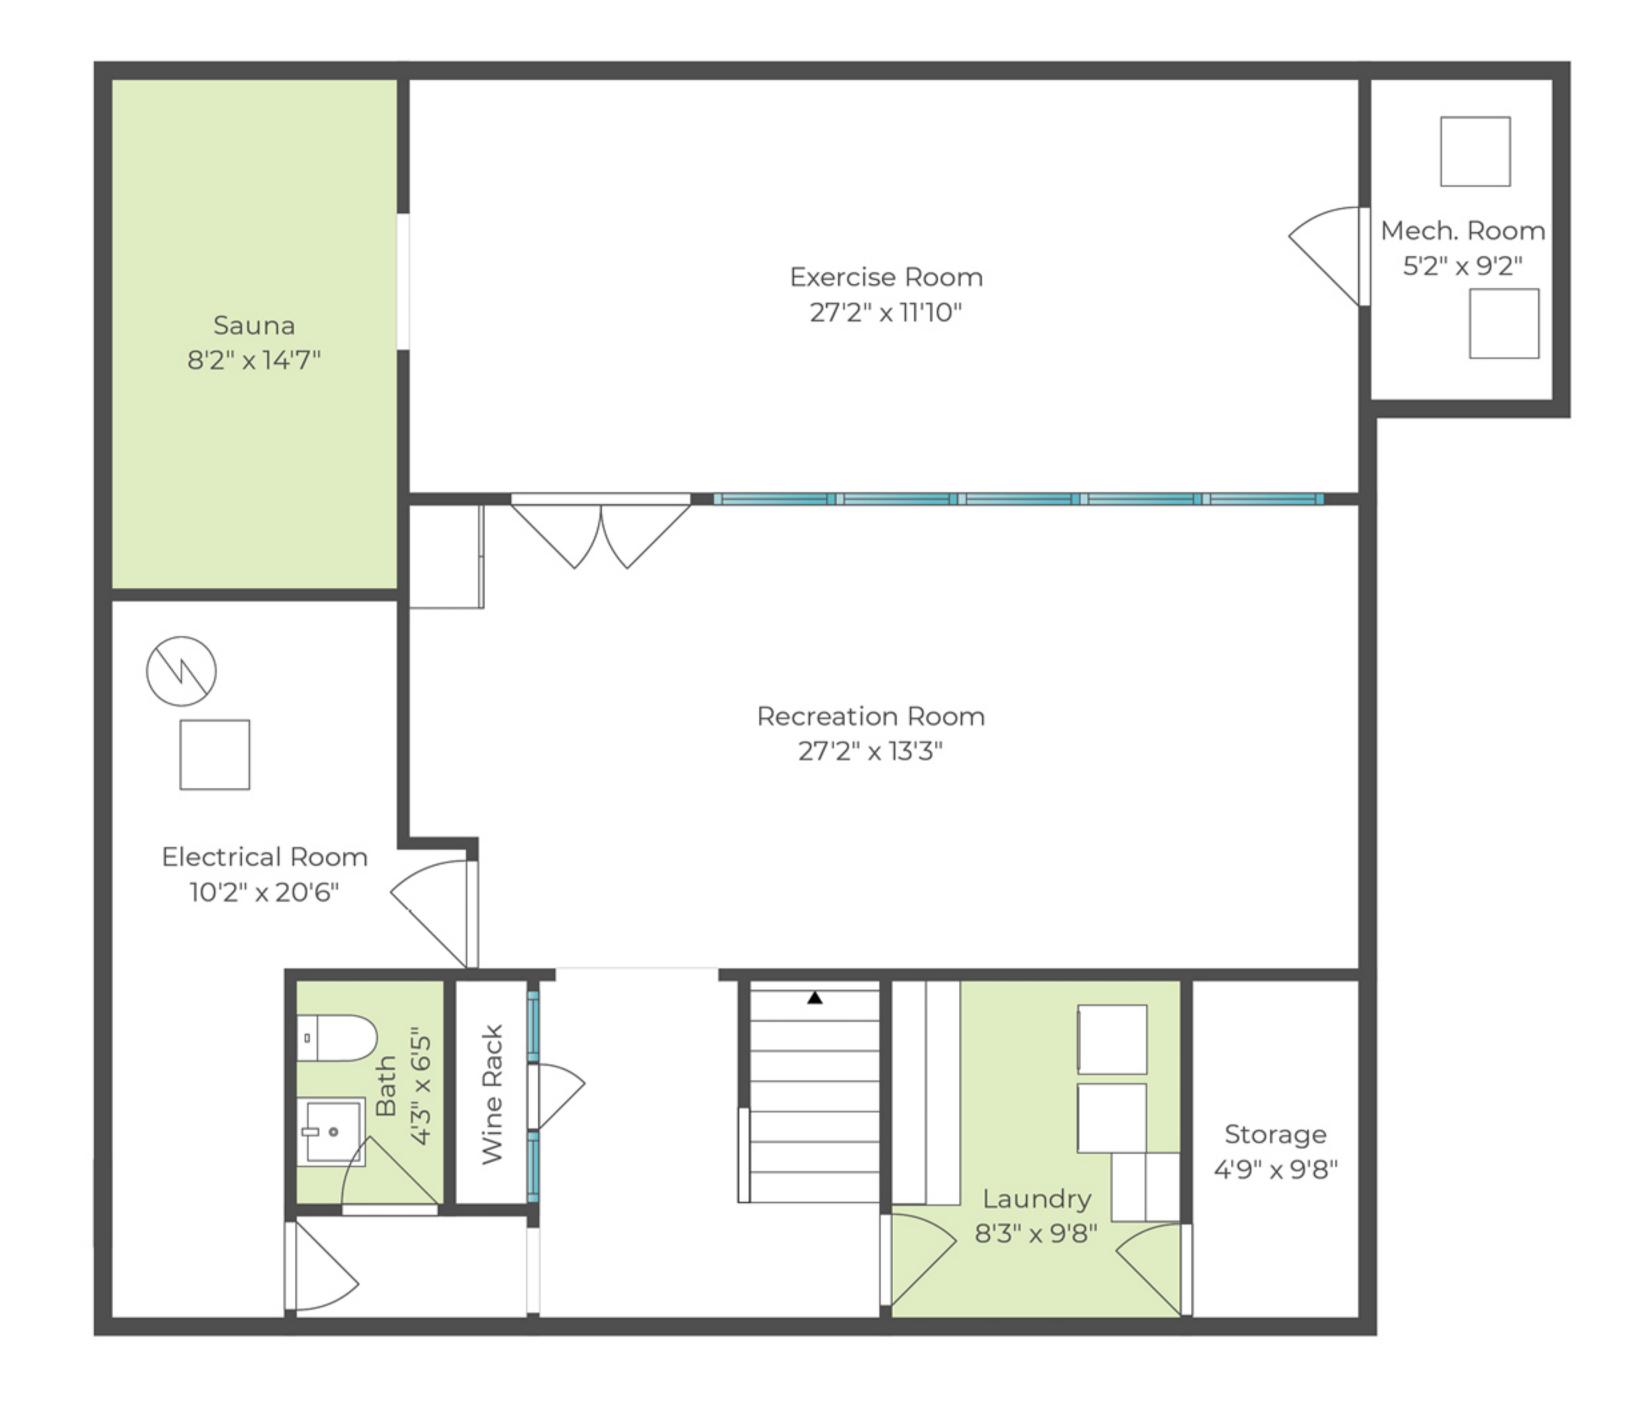

LOWER LEVEL



## 37 Tiffany Way, Bridgehampton



Scale in feet. Indicative only. Dimensions are approximate. All information contained herein is gathered from sources believed to be reliable. However, accuracy is not guaranteed and interested persons should rely on their own enquiries.

Brown Harris

**Stevens**