


DISTRICT	0900
SECTION	30.00
BLOCK	01.00
PARCEL	017.000

OLD SAG HARBOR ROAD

NOTES

1. CLEARING MEASURES 23,637 S.F.
OR 28.9% OF OVERALL LOT.

now or formerly:
ALVIN D. SILBER

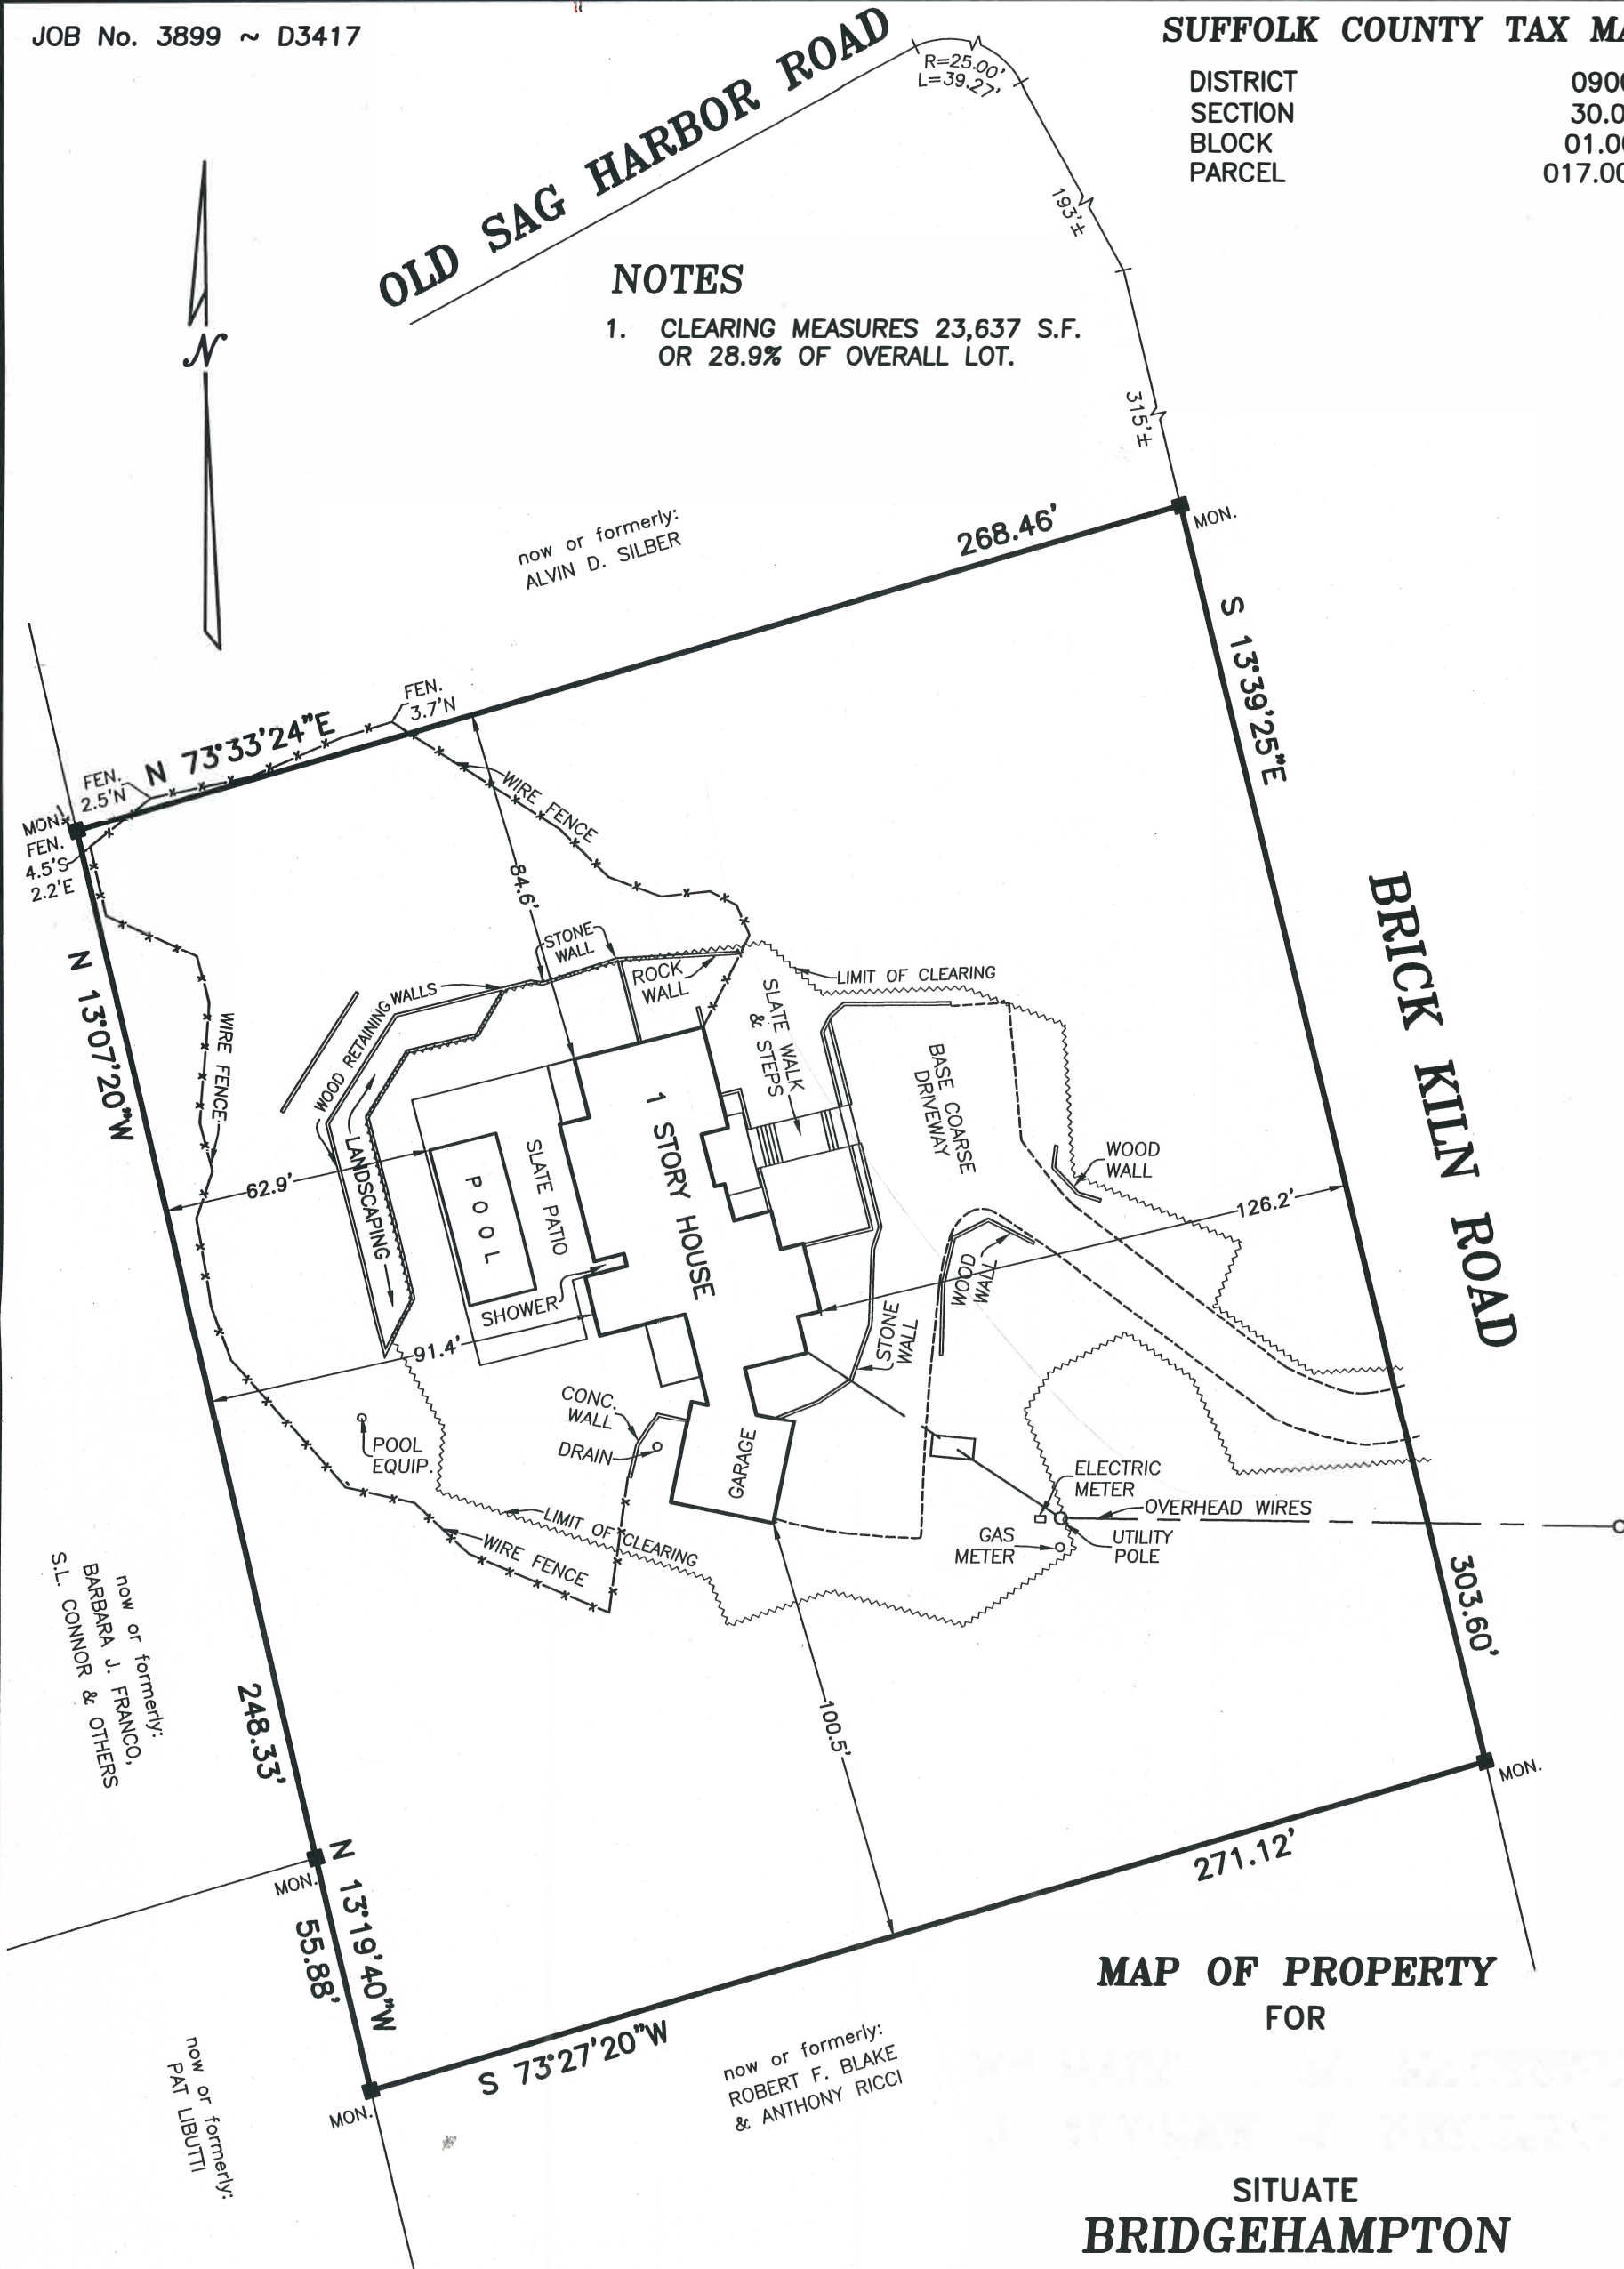

**MAP OF PROPERTY
FOR**

**SITUATE
BRIDGEHAMPTON
TOWN OF SOUTHAMPTON
SUFFOLK COUNTY, NEW YORK**

REVISED: NOVEMBER 23, 2005 (FINAL ON ADDITIONS,
DRIVEWAY, RET. WALLS, WALKS & PATIOS)
SURVEYED: SEPT. 10, 2001

KARL W. WEISENBACHER, L.S. No. E036195
S. H. W. & S. LAND SURVEYORS P.C.

SQUIRES, HOLDEN, WEISENBACHER & SMITH
LAND SURVEYORS ~ ENGINEERS
SOUTHAMPTON ~ NEW YORK

AREA = 81,897 S.F.
(1.880 ACRES)

SCALE: 1" = 40'