





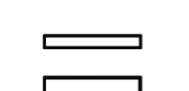

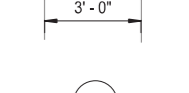

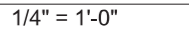



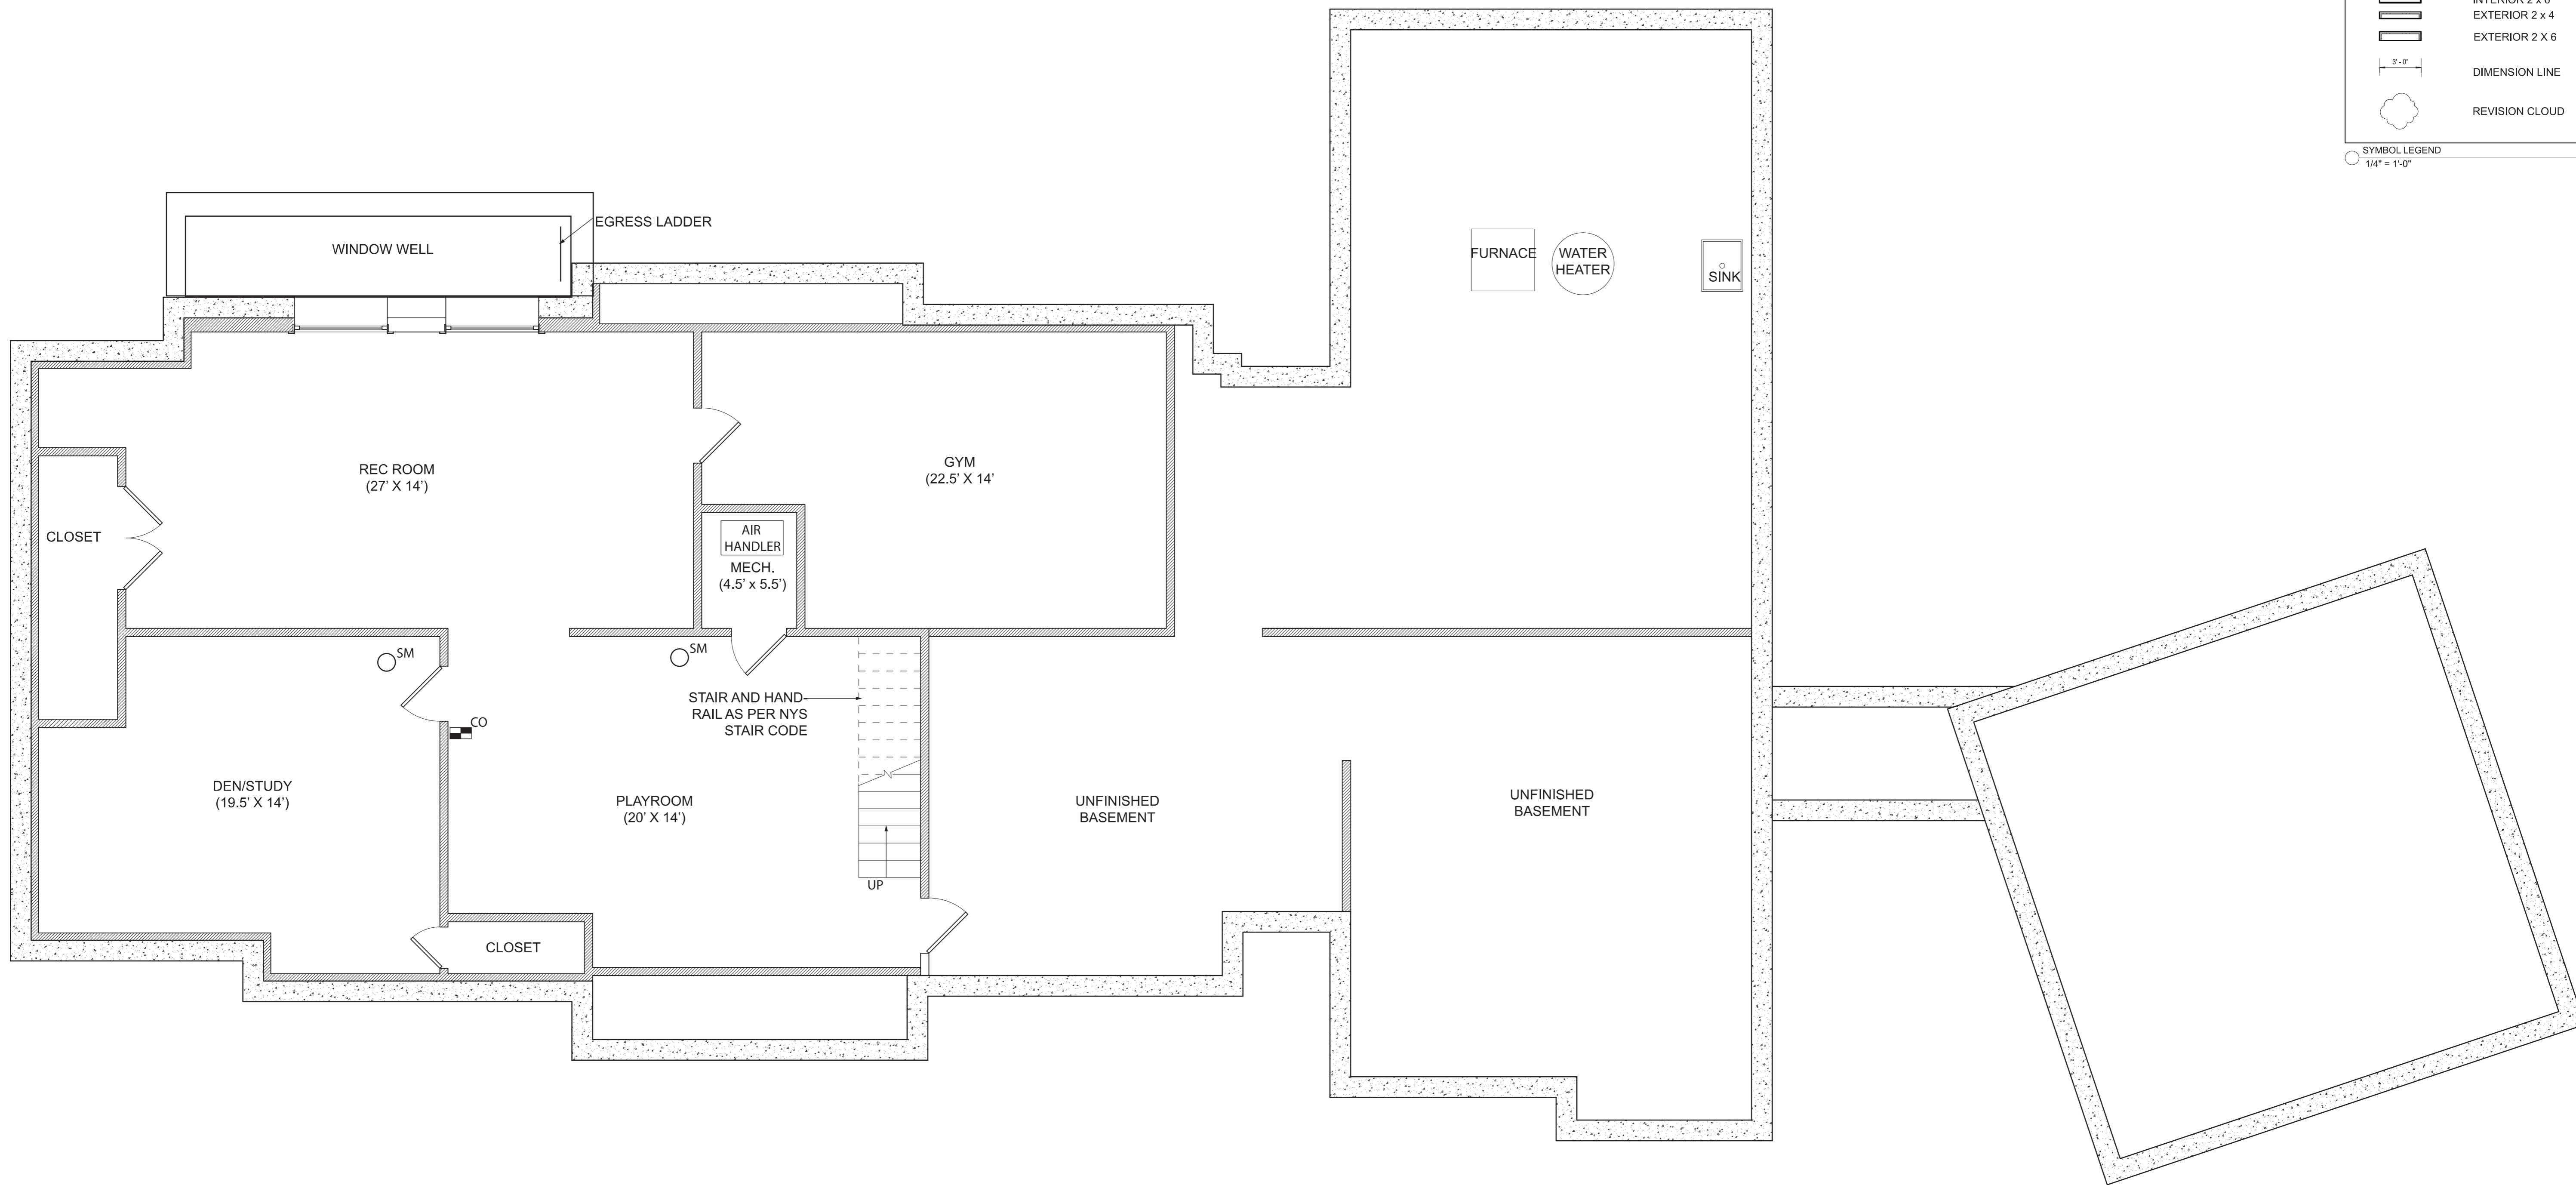




-  CO CARBON MONOXIDE DETECTOR
-  SM SMOKE DETECTOR

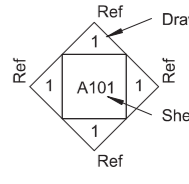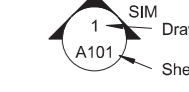
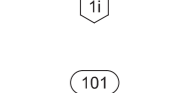



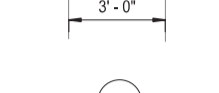






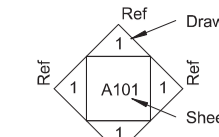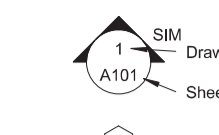

	INTERIOR REFERENCE OR SIMILAR
	SECTION REFERENCE OR SIMILAR
	WINDOW REFERENCE NUMBER
	DOOR REFERENCE NUMBER
	NORTH ARROW
	CENTER LINE
	INTERIOR 2 x 4
	INTERIOR 2 x 6
	EXTERIOR 2 x 4
	EXTERIOR 2 x 6
	DIMENSION LINE
	REVISION CLOUD


SYMBOL LEGEND
1/4" = 1'-0"





1 BASEMENT LEVEL FLOOR PLAN
1/4" = 1'-0"





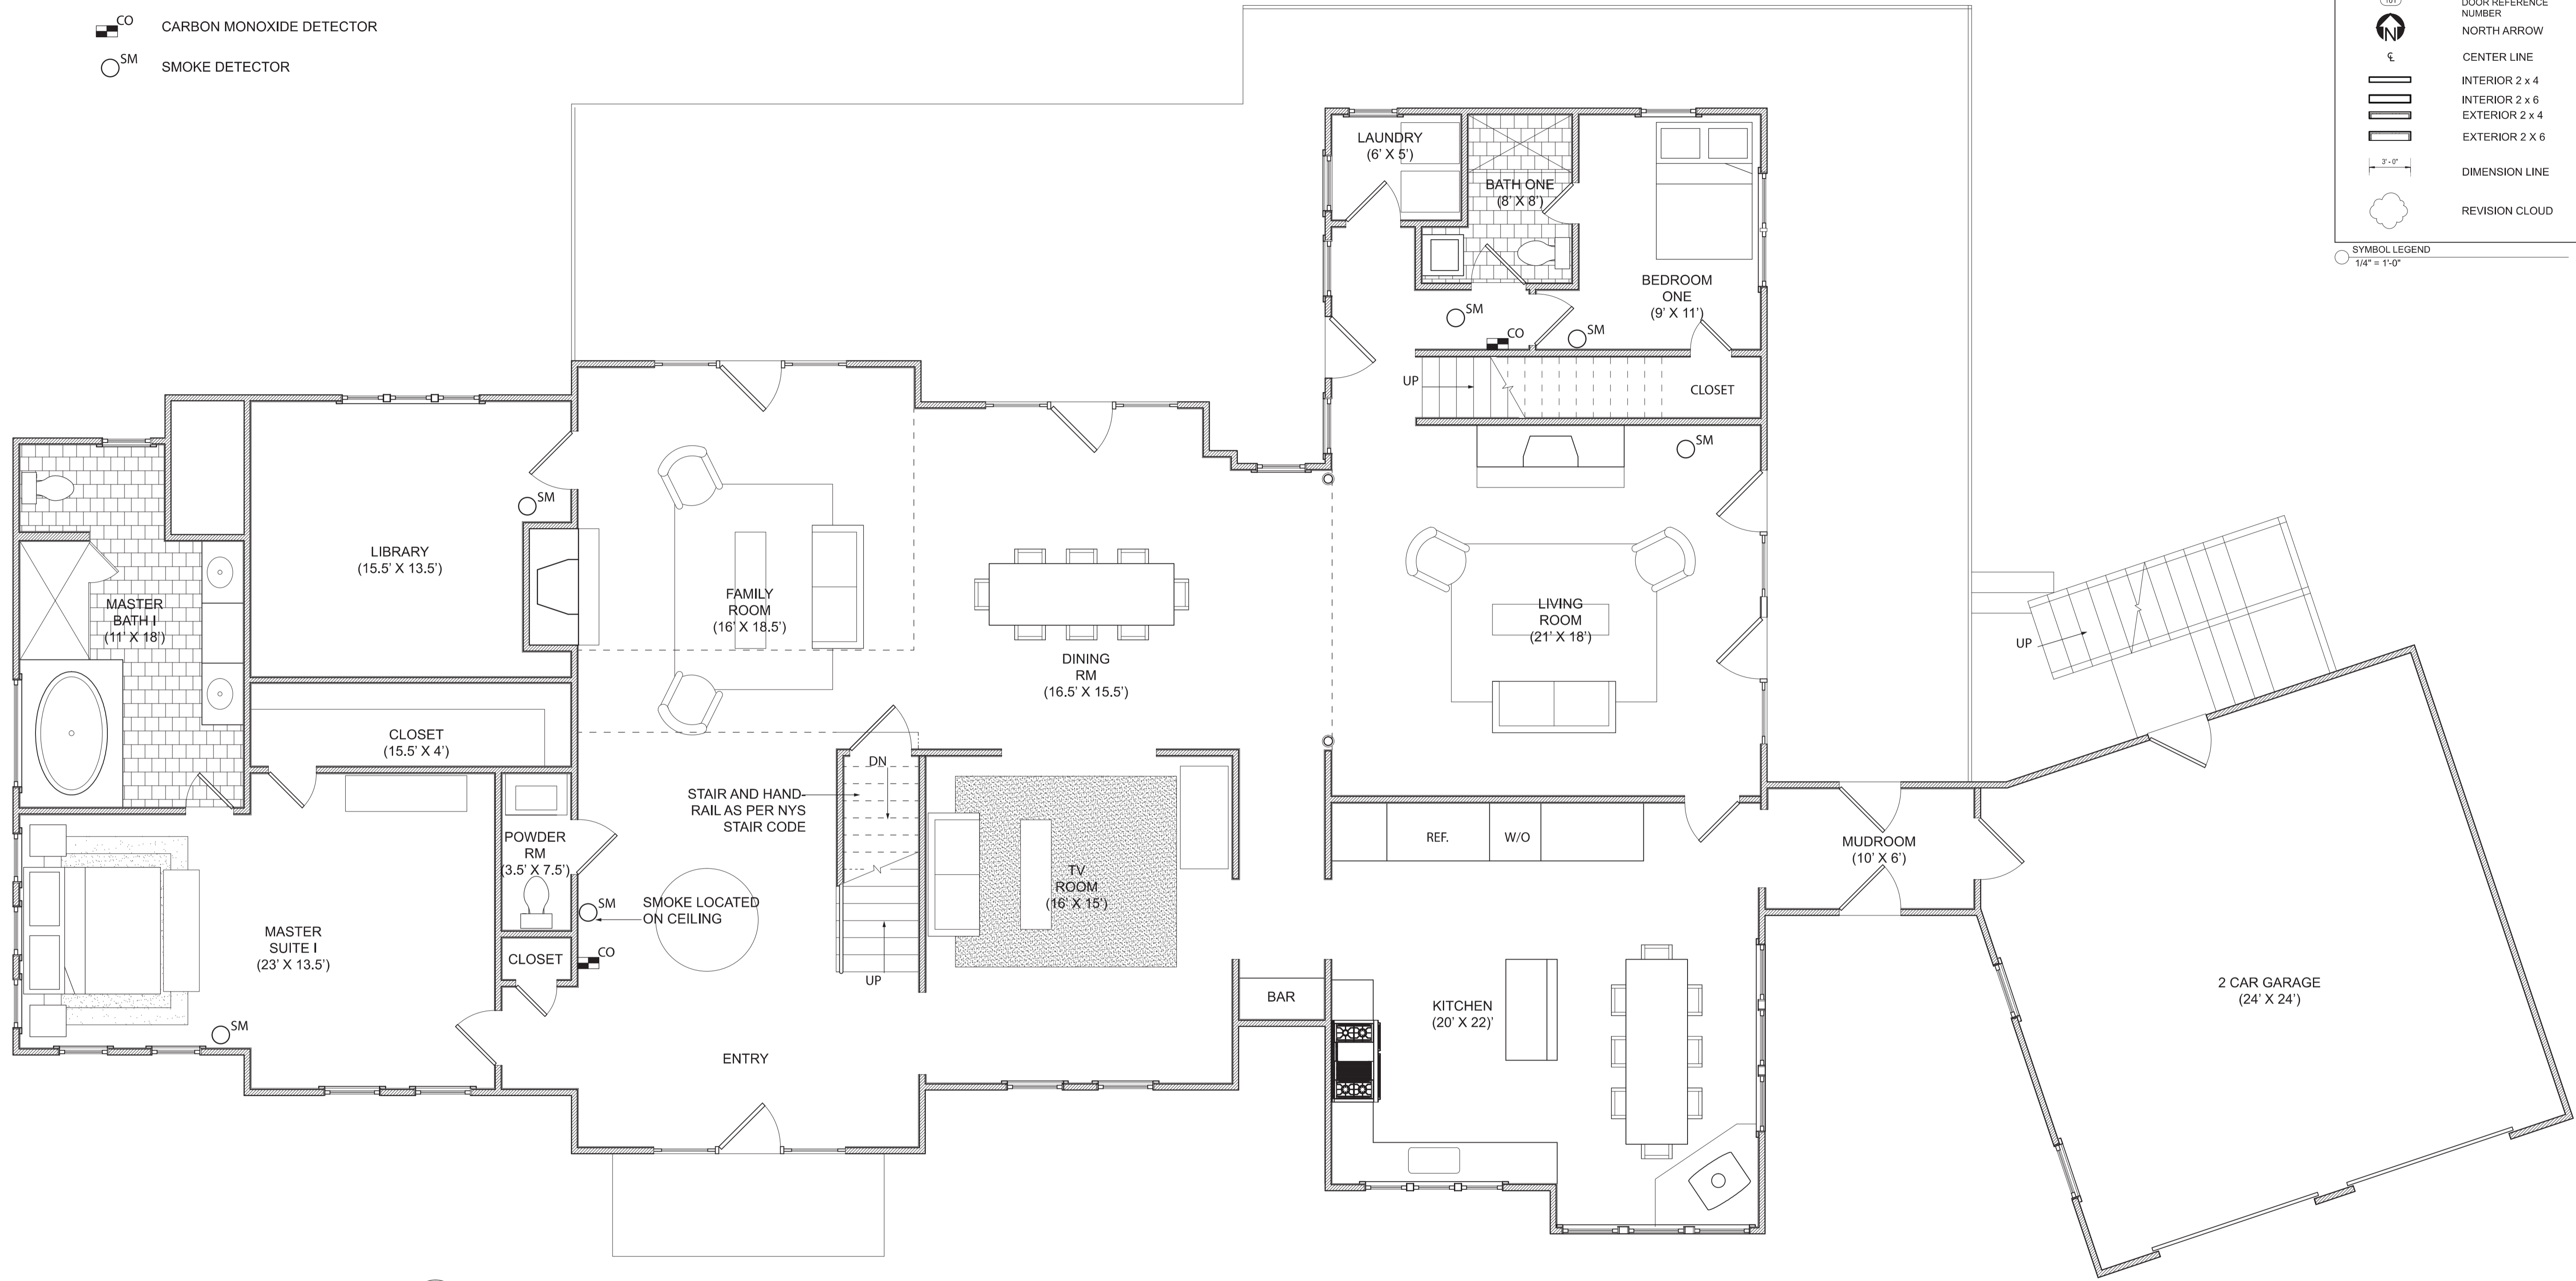







 CO CARBON MONOXIDE DETECTOR
 SM SMOKE DETECTOR

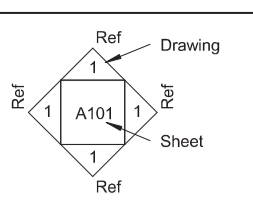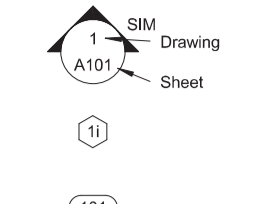
	INTERIOR REFERENCE OR SIMILAR
	SECTION REFERENCE OR SIMILAR
	WINDOW REFERENCE NUMBER
	DOOR REFERENCE NUMBER
	NORTH ARROW
	CENTER LINE
	INTERIOR 2 x 4
	INTERIOR 2 x 6
	EXTERIOR 2 x 4
	EXTERIOR 2 x 6
	DIMENSION LINE
	REVISION CLOUD
	SYMBOL LEGEND
	1/4" = 1'-0"

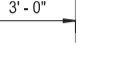

1 MAIN LEVEL FLOOR PLAN
 1/4" = 1'-0"

-  CO CARBON MONOXIDE DETECTOR
-  SM SMOKE DETECTOR

-  Drawing
Sheet
INTERIOR REFERENCE OR SIMILAR
 -  Drawing
Sheet
SECTION REFERENCE OR SIMILAR
 -  WINDOW REFERENCE NUMBER
 -  DOOR REFERENCE NUMBER
 -  NORTH ARROW
 -  CENTER LINE
 -  INTERIOR 2 x 4
 -  INTERIOR 2 x 6
 -  EXTERIOR 2 x 4
 -  EXTERIOR 2 x 6
 -  DIMENSION LINE
 -  REVISION CLOUD
- SYMBOL LEGEND
1/4" = 1'-0"

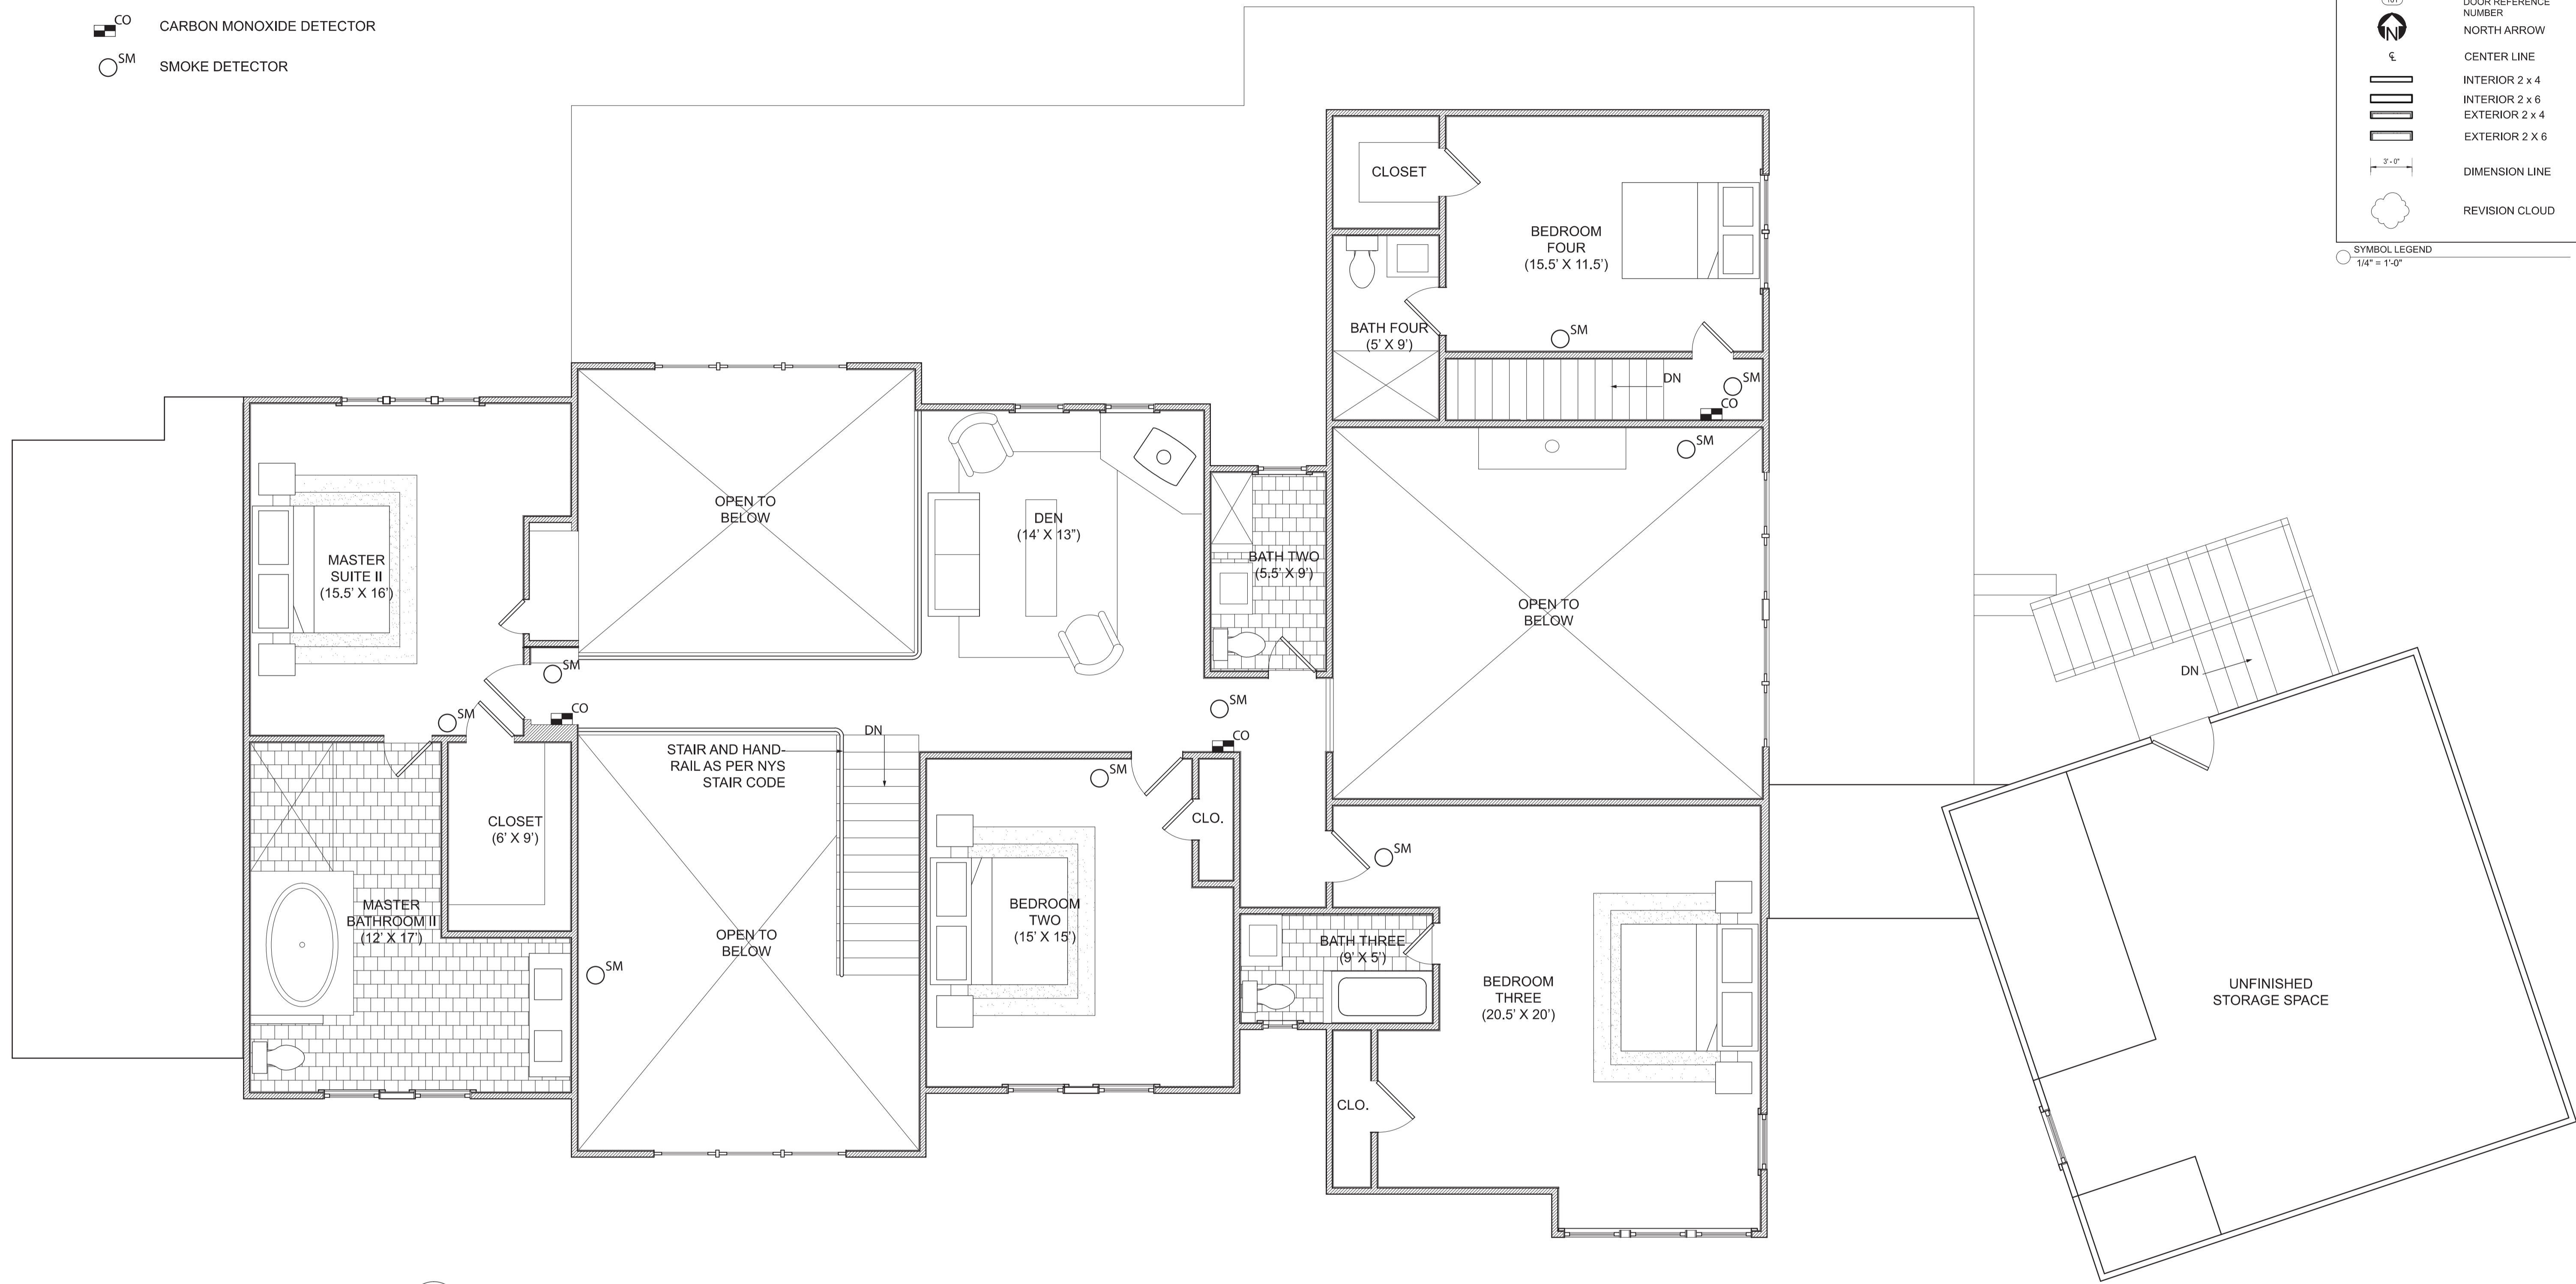

1 UPPER FLOOR PLAN
1/4" = 1'-0"