






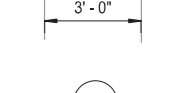









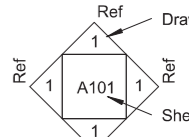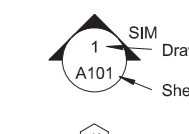

-  CO CARBON MONOXIDE DETECTOR
-  SM SMOKE DETECTOR







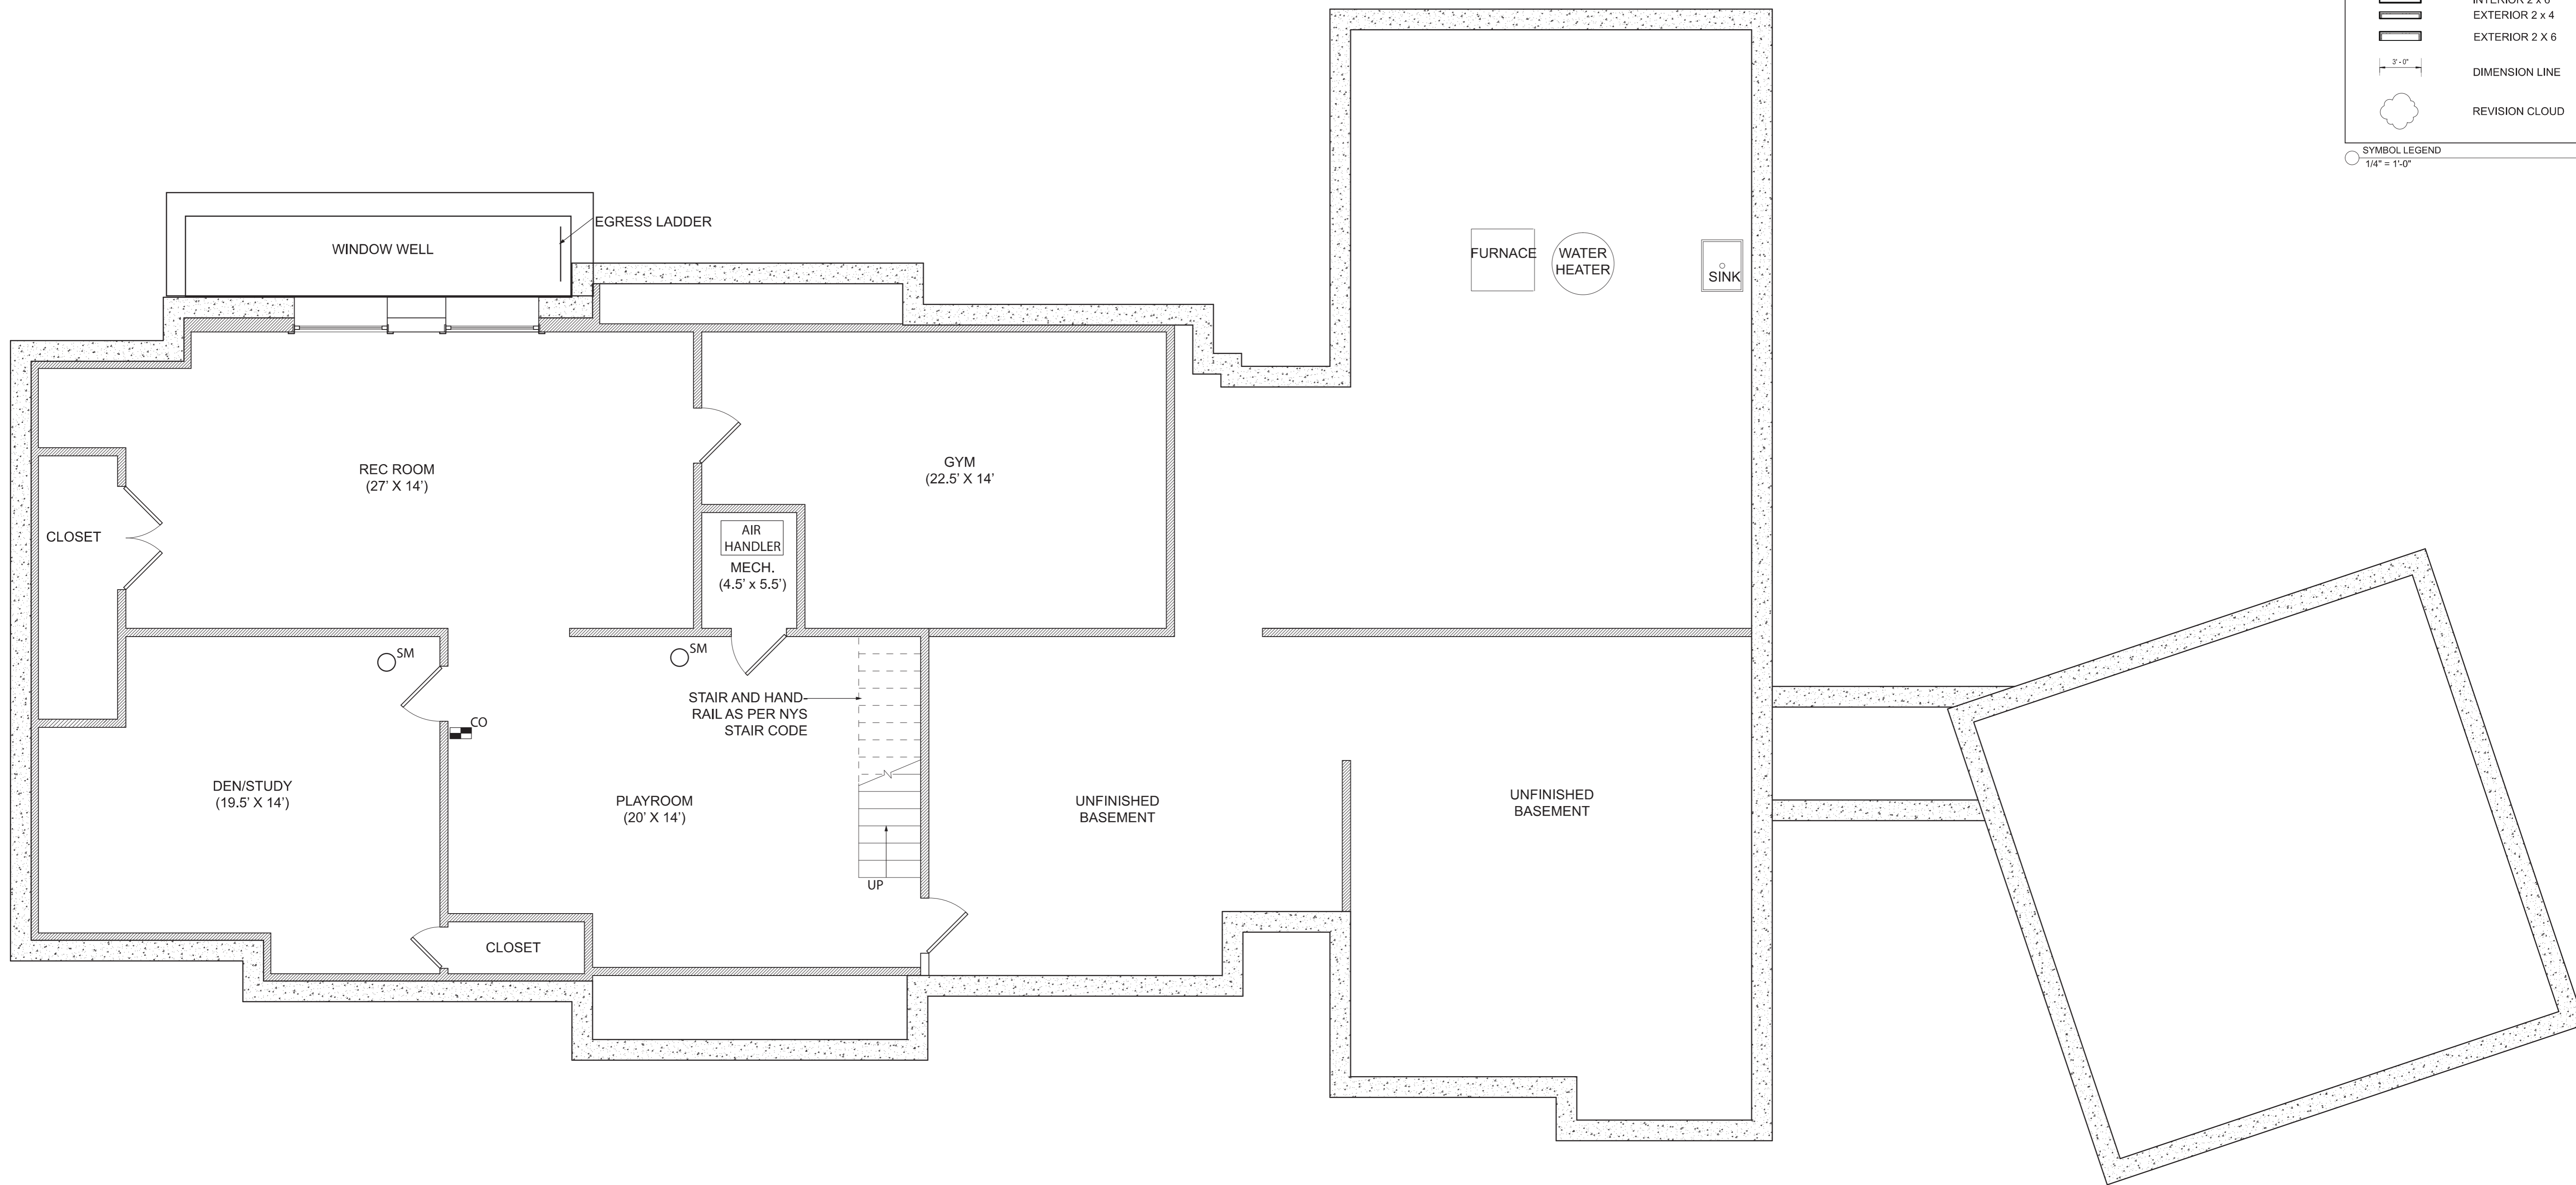





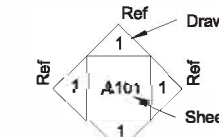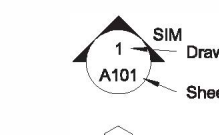

	INTERIOR REFERENCE OR SIMILAR
	SECTION REFERENCE OR SIMILAR
	WINDOW REFERENCE NUMBER
	DOOR REFERENCE NUMBER
	NORTH ARROW
	CENTER LINE
	INTERIOR 2 x 4
	INTERIOR 2 x 6
	EXTERIOR 2 x 4
	EXTERIOR 2 x 6
	DIMENSION LINE
	REVISION CLOUD


SYMBOL LEGEND  
1/4" = 1'-0"





**1** BASEMENT LEVEL FLOOR PLAN  
1/4" = 1'-0"



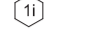


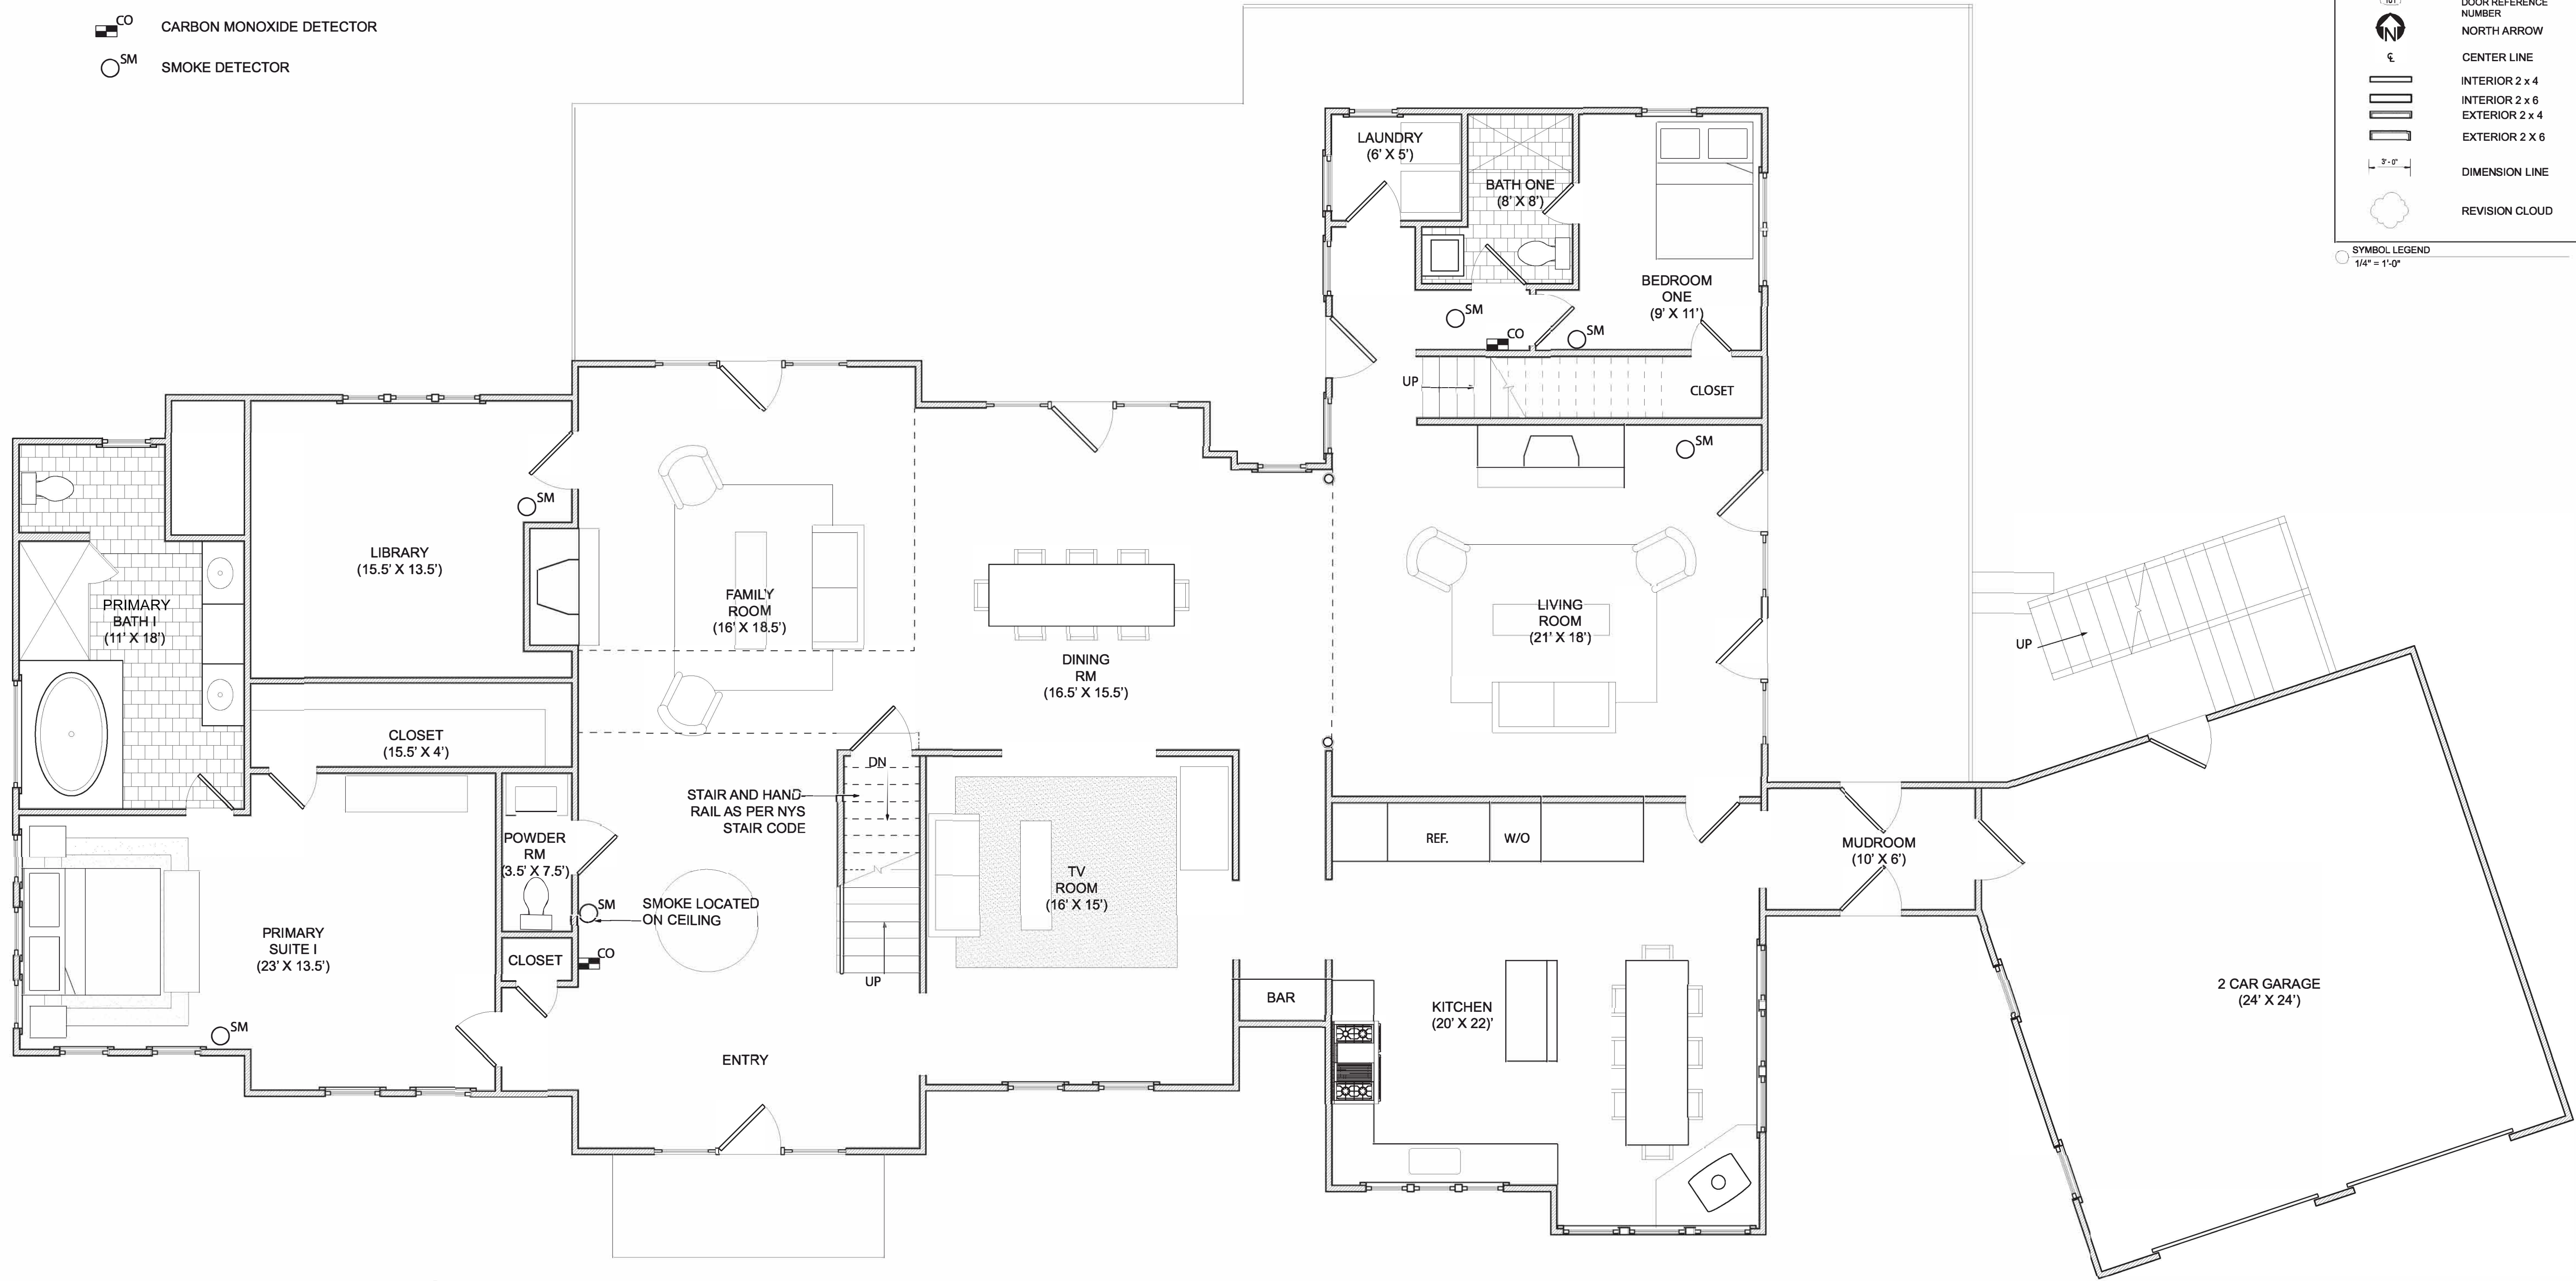
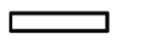

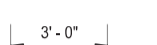



 CO CARBON MONOXIDE DETECTOR  
 SM SMOKE DETECTOR


	INTERIOR REFERENCE OR SIMILAR
	SECTION REFERENCE OR SIMILAR
	WINDOW REFERENCE NUMBER
	DOOR REFERENCE NUMBER
	NORTH ARROW
	CENTER LINE
	INTERIOR 2 x 4
	INTERIOR 2 x 6
	EXTERIOR 2 x 4
	EXTERIOR 2 x 6
	DIMENSION LINE
	REVISION CLOUD
	SYMBOL LEGEND
	1/4" = 1'-0"

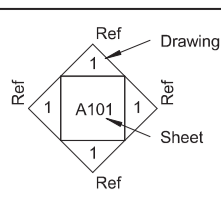

**1 MAIN LEVEL FLOOR PLAN**  
 1/4" = 1'-0"

-  CO CARBON MONOXIDE DETECTOR
-  SM SMOKE DETECTOR

-  Drawing  
Sheet  
INTERIOR REFERENCE OR SIMILAR
  -  Drawing  
Sheet  
SECTION REFERENCE OR SIMILAR
  -  WINDOW REFERENCE NUMBER
  -  DOOR REFERENCE NUMBER
  -  NORTH ARROW
  -  CENTER LINE
  -  INTERIOR 2 x 4
  -  INTERIOR 2 x 6
  -  EXTERIOR 2 x 4
  -  EXTERIOR 2 x 6
  -  3'-0" DIMENSION LINE
  -  REVISION CLOUD
- SYMBOL LEGEND  
1/4" = 1'-0"

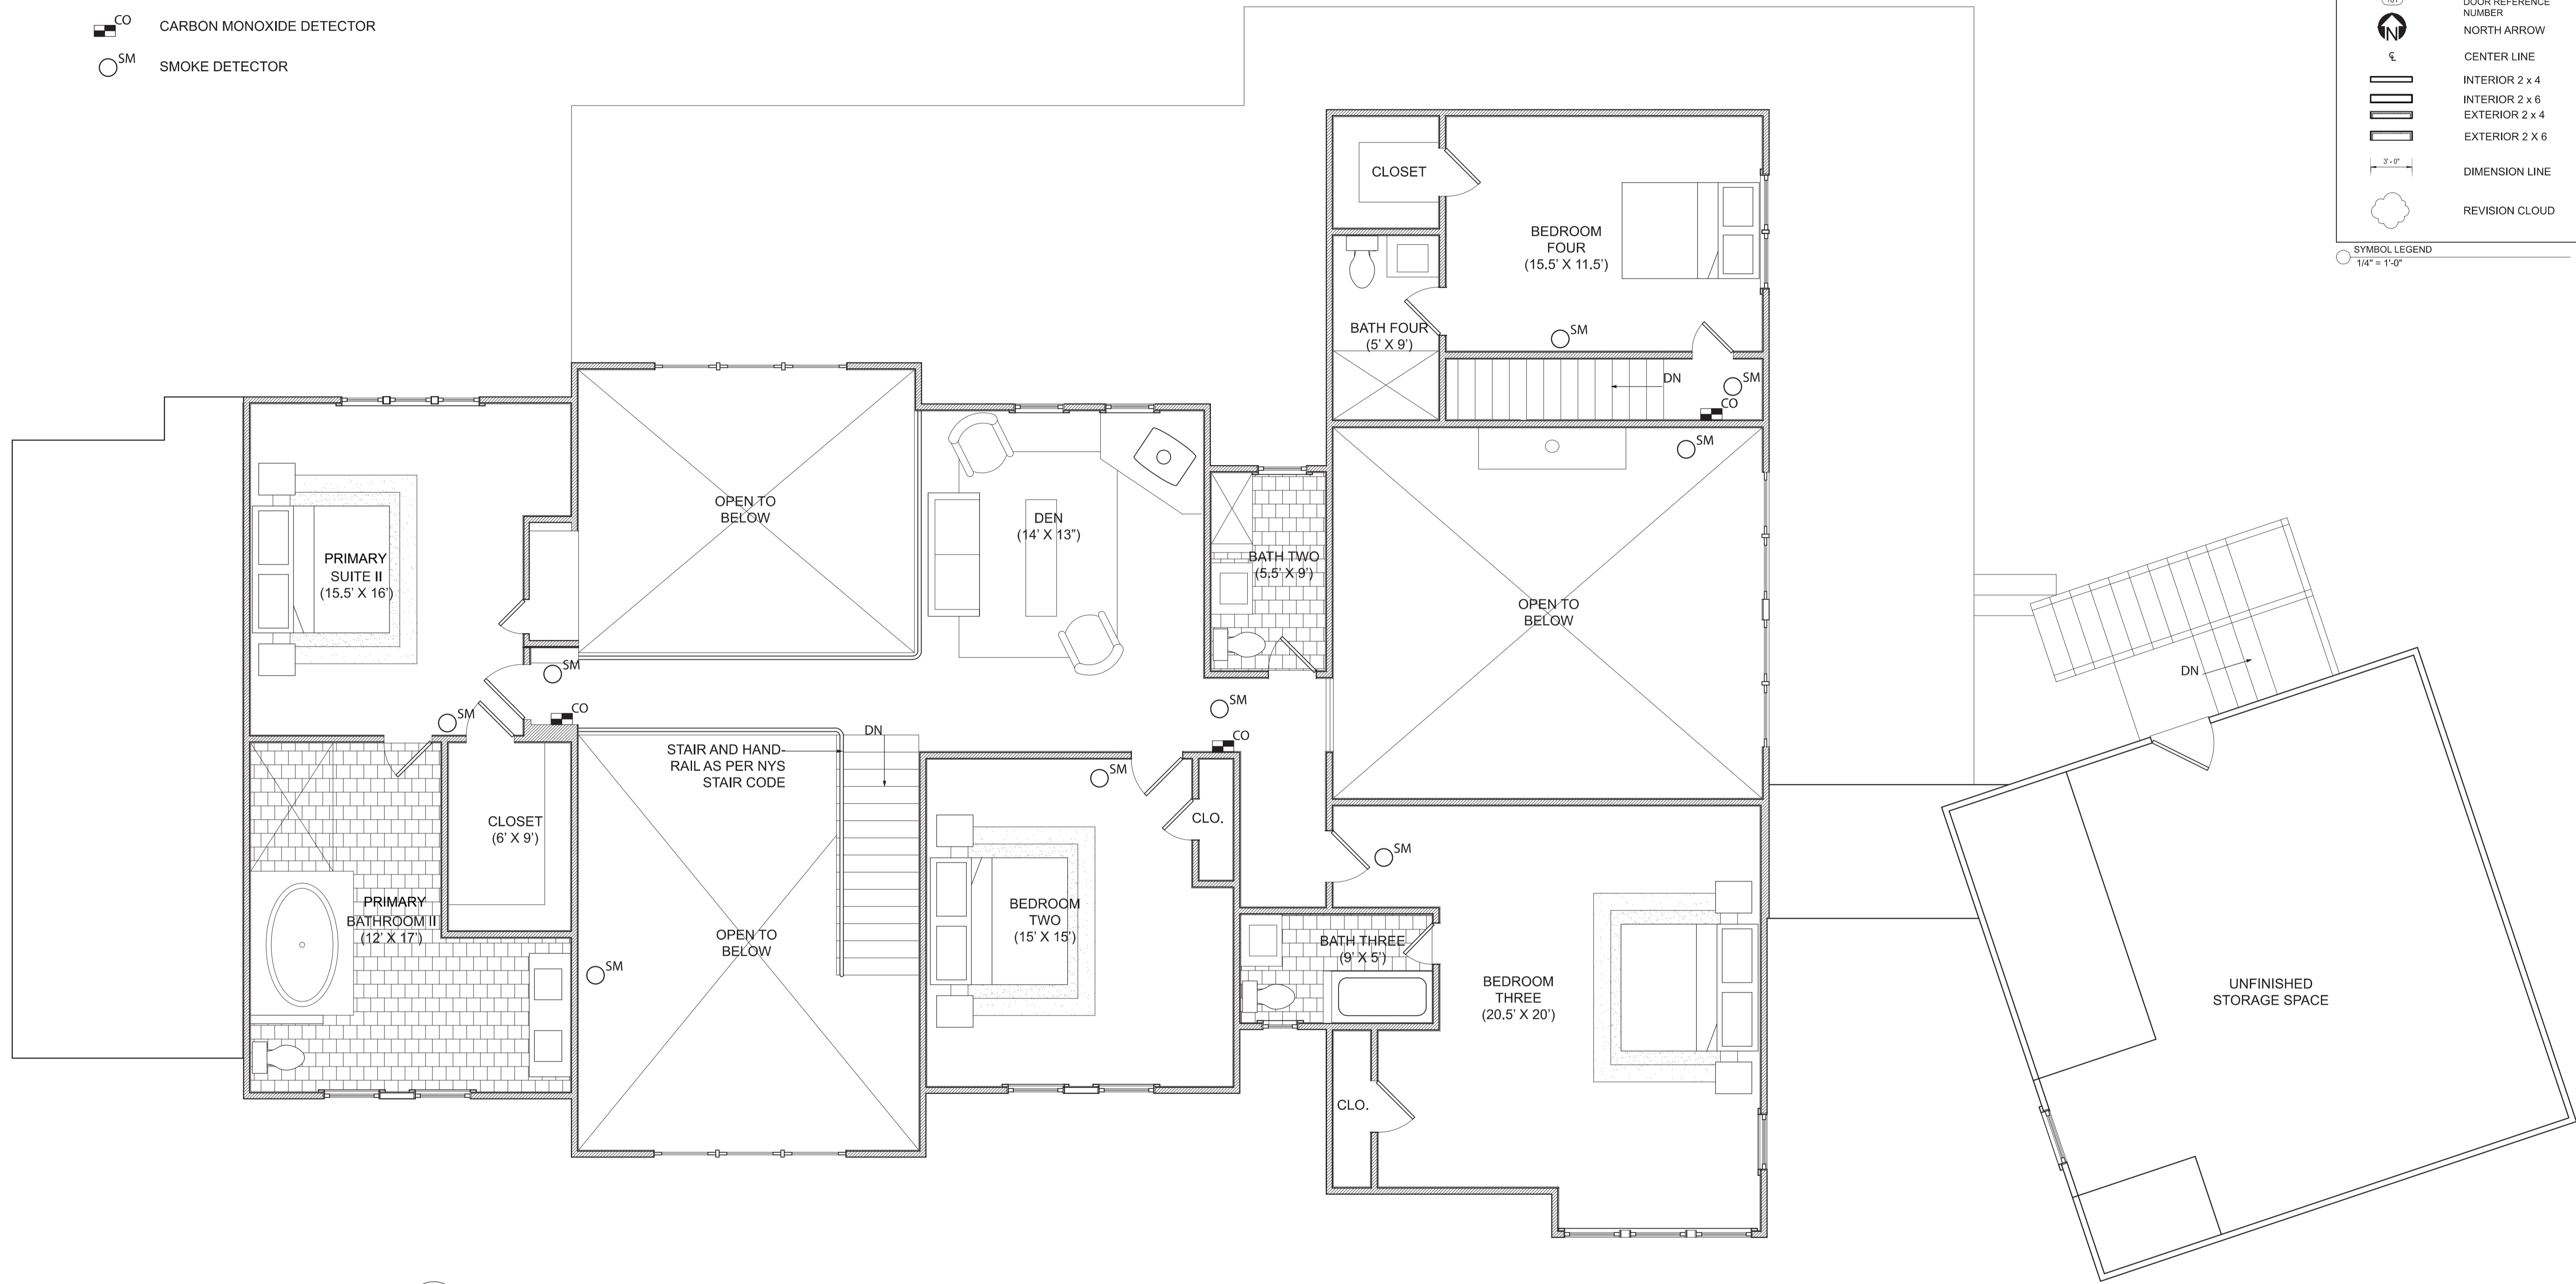

**1** UPPER FLOOR PLAN  
1/4" = 1'-0"