
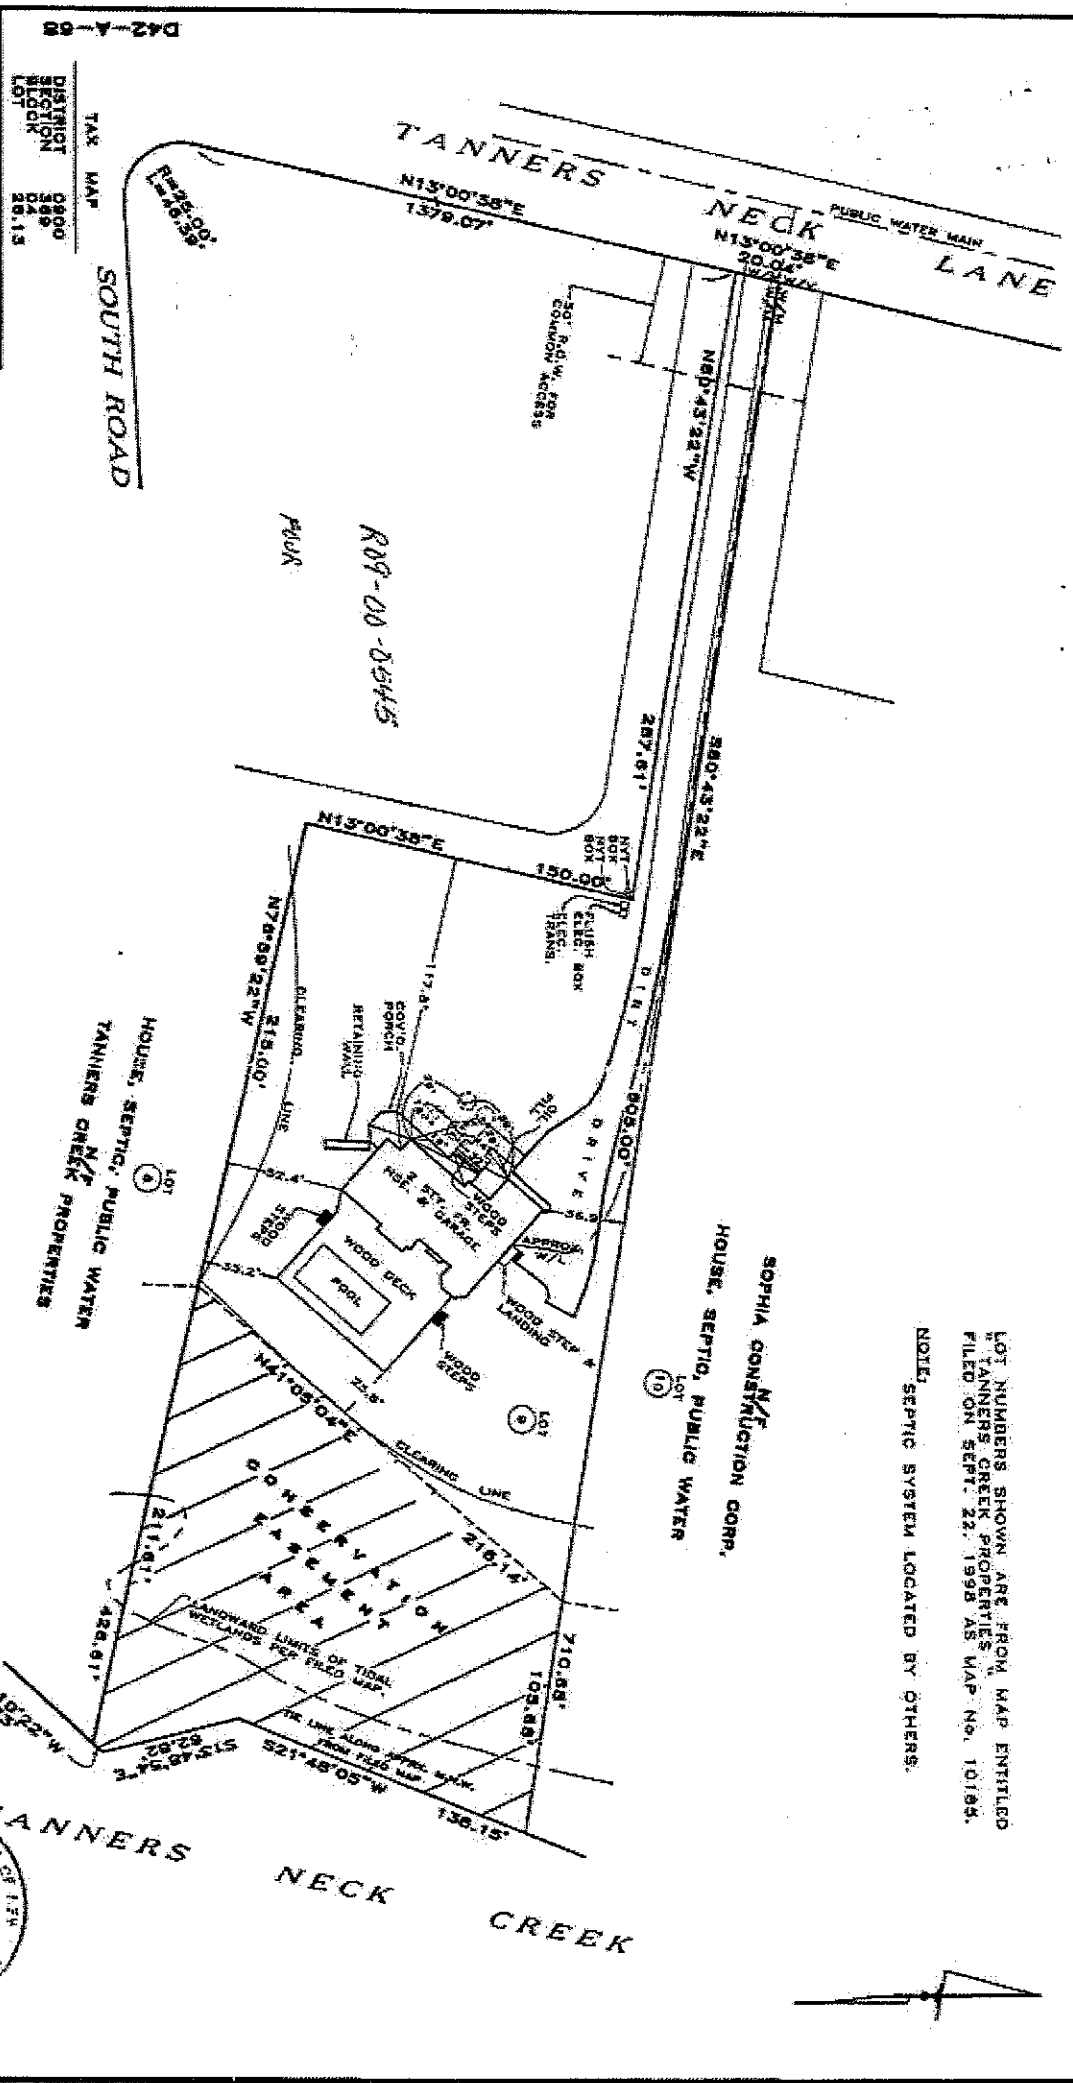


LOT NUMBERS SHOWN ARE FROM MAP ENTITLED
FILED ON SEPT. 22, 1998 AS MAP NO. 10185.

NOTE: SEPTIC SYSTEM LOCATED BY OTHERS.

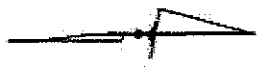

TAX MAP



THIS MAP WAS PREPARED BY THE SURVEYOR IN ACCORDANCE WITH THE
STATE ENGINEERING LAW AND THE SURVEYING LAW OF THE STATE OF
NEW YORK. THE SURVEYOR HAS CONDUCTED A VISUAL INSPECTION OF
THE PROPERTY AND HAS FOUND THAT THE INFORMATION FURNISHED TO

RAYNOR & MARCKS
SURVEYING & ENGINEERING P.C.
QUOGUE, N.Y.
631-853-0088

TANNERS NECK LANE
AREA: 81,882 SQ. FT. (TOTAL)
AREA: 78,298 SQ. FT. (UPLAND)
AREA: 3,584 SQ. FT. (WATER)

MAP OF PROPERTY
SOPHIA CONSTRUCTION CORP.
SITUATE
WESTHAMPTON
TOWN OF SOUTHAMPTON - SUFFOLK COUNTY, N.Y.
SURVEYED: SEPT. 20, 2000 - SCALE: 1" INCH = 60' FT.
LOCATION & FINAL SEPT. 5, 2001

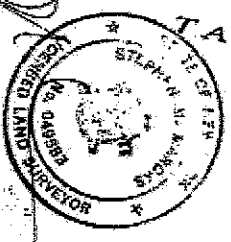

D42-A-88
DRAWN BY: M.V.C.
(SBD/AT&S SOPHIA)