

JOB NO. 2005-207  
MAP NO.  
FILED:  
REVISIONS:



LICENSE NO. 050363

**HANDS ON SURVEYING**  
46 NORTH ROAD  
HAMPTON BAYS, NEW YORK  
11946  
TEL: (631)-723-1954 - FAX: (631)-723-1329  
MARTIN D. HAND L.S.




LOT AREA: 10,815 SQ. FT. = 0.248 ACRE

PROFESSIONAL LAND SURVEYOR'S CERTIFICATE  
I, MARTIN DONALD HAND, LICENSE NO. 0503663, A LICENSED LAND SURVEYOR IN THE STATE OF NEW YORK, HEREBY CERTIFY THAT I AM THE AUTHOR OF THE ABOVE MAP AND THAT I AM A MEMBER IN GOOD STANDING OF THE PROFESSIONAL SOCIETY OF SURVEYORS OF THE STATE OF NEW YORK. I HAVE BEEN ADVISED BY THE CLIENT THAT THE INFORMATION CONTAINED HEREIN IS TRUE AND CORRECT AND THAT I AM NOT PROVIDING ANY OTHER INFORMATION TO ANY OTHER PARTY.

COLD SPRING BAY INLET

THE LINE ALONG MEAN HIGH WATER MARK  
AS OBSERVED ON 5/2/05  
S 77°26'12" E  
5.00'

APPARENT OVERLAP AS DESCRIBED  
IN LIBER 11240 PAGE 504

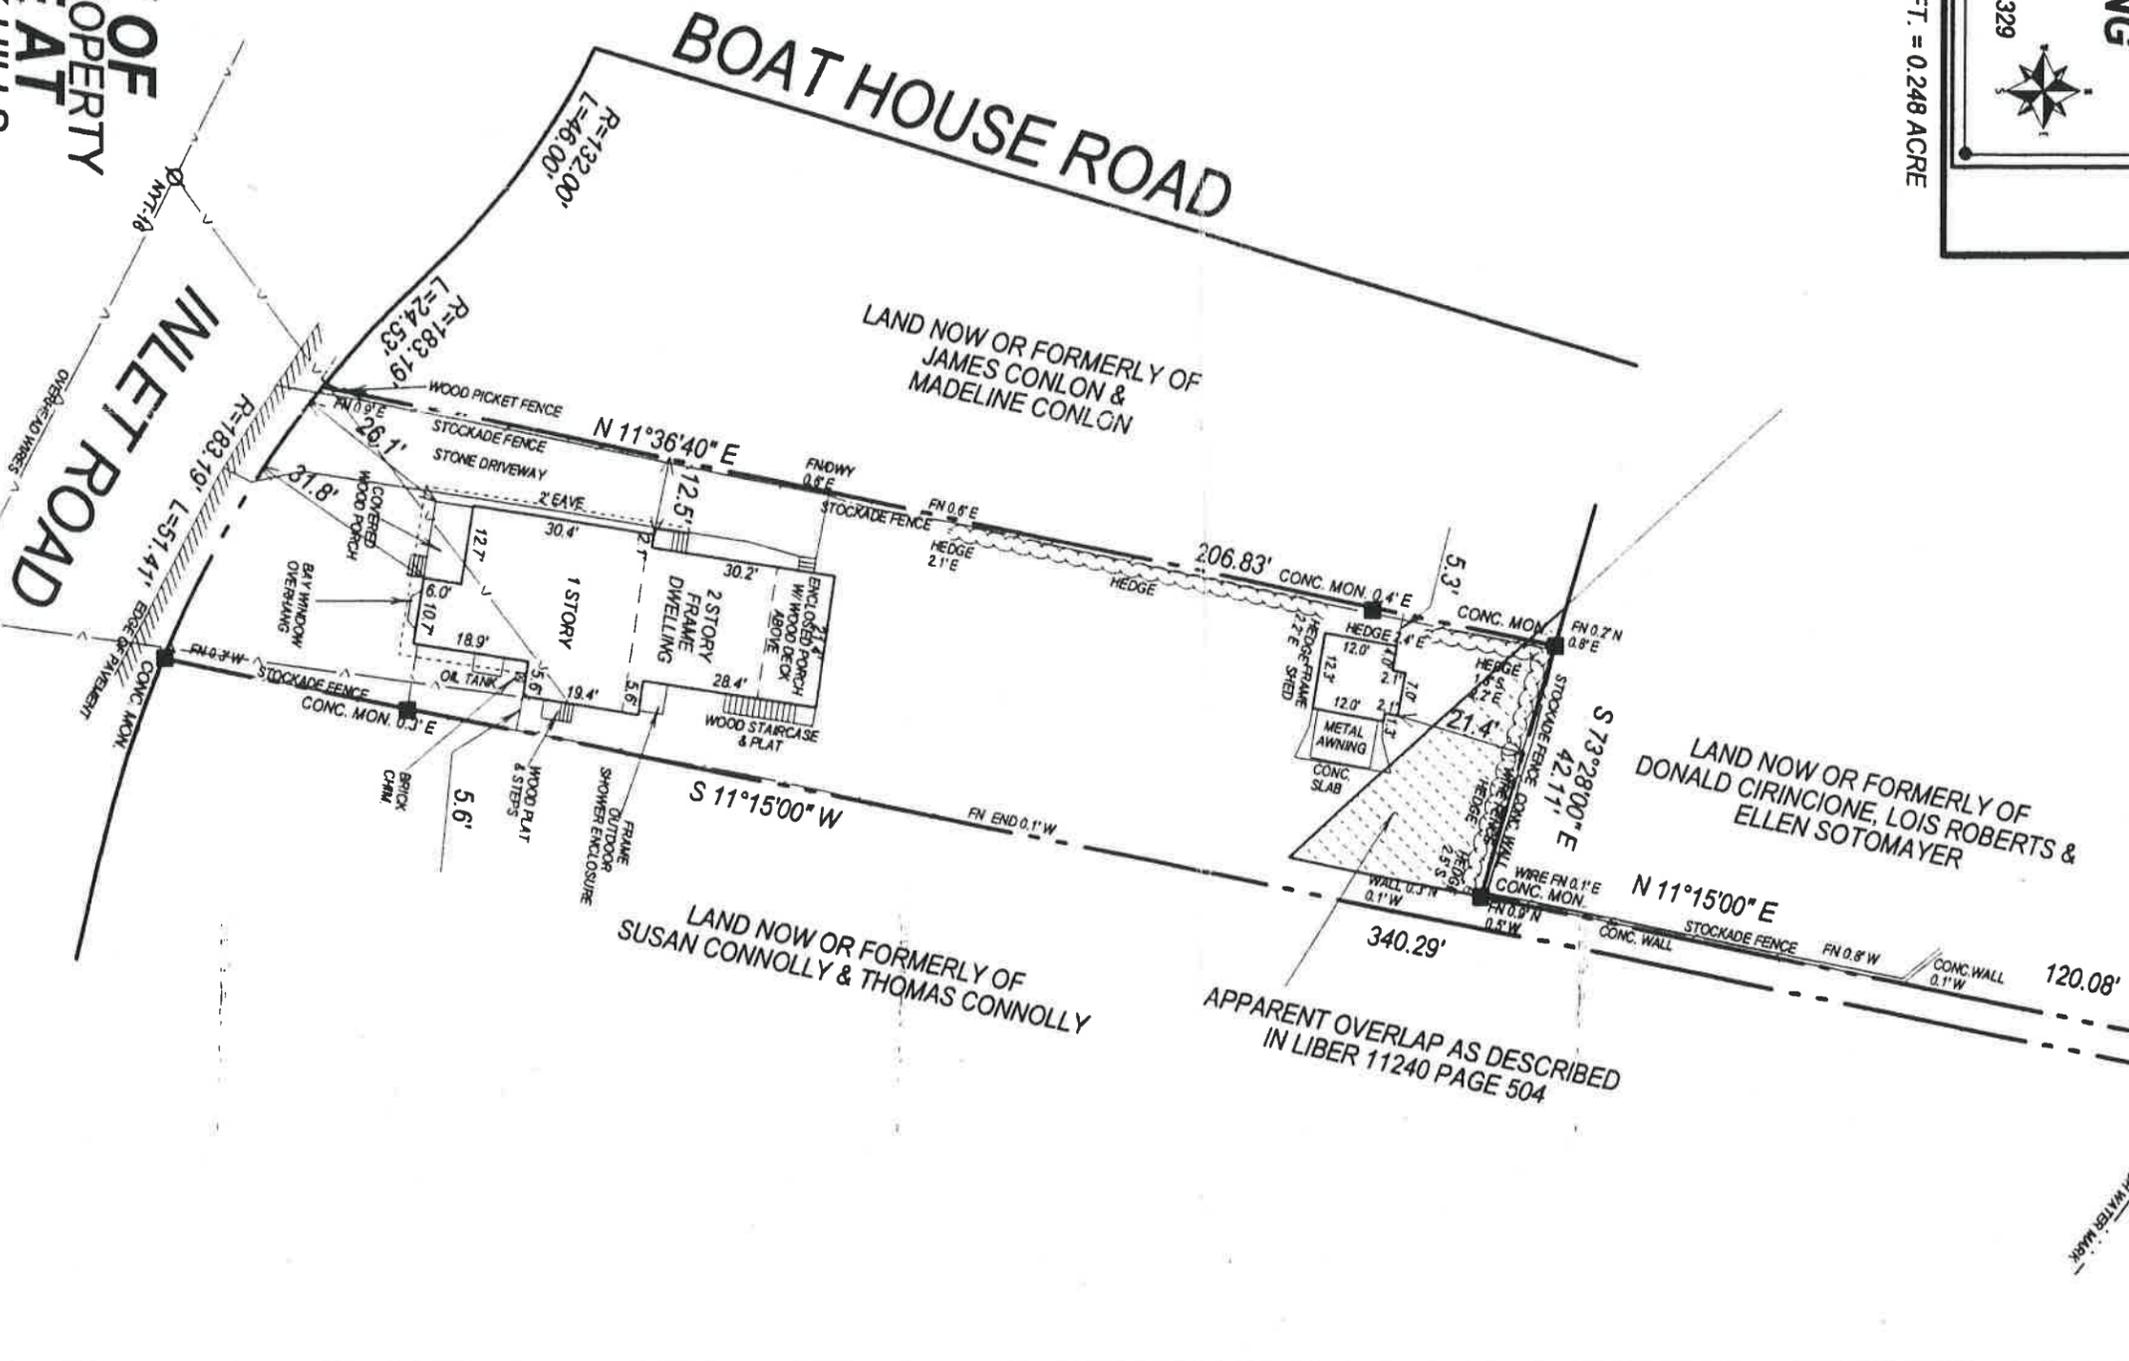

**SURVEY OF  
DESCRIBED PROPERTY  
SITUATE AT  
SHINNECOCK HILLS**

TOWN OF SOUTHAMPTON  
SUFFOLK COUNTY, NEW YORK  
S.C.T.M. DIST. 0900 SEC. 176 BLK. 01 LOT 12

